

**NOBLE ENERGY INC.**  
**HOLMAN 14-01**  
**SWNE 14-5N-64W**  
**1980' FNL & 1984' FEL**  
**WELD COUNTY, CO**  
**Wattenberg**  
**CURRENT WELLBORE SCHEMATIC**  
**with PROPOSED P&A**  
**7/8/2015**

API: 05-123-12922  
 COGCC #


GL Elev: 4581'  
 KB Elev: 4592'

Spud Date: 1/25/1986

Surface Casing :  
 8 5/8" 24# @ 295'  
 Cement: 250 sx  
 TOC: Surface

TOC @ 6084'

Production Casing :  
 4 1/2" 15.1# @ 6812'  
 Cement: 130 sx  
 TD: 2/1/1986

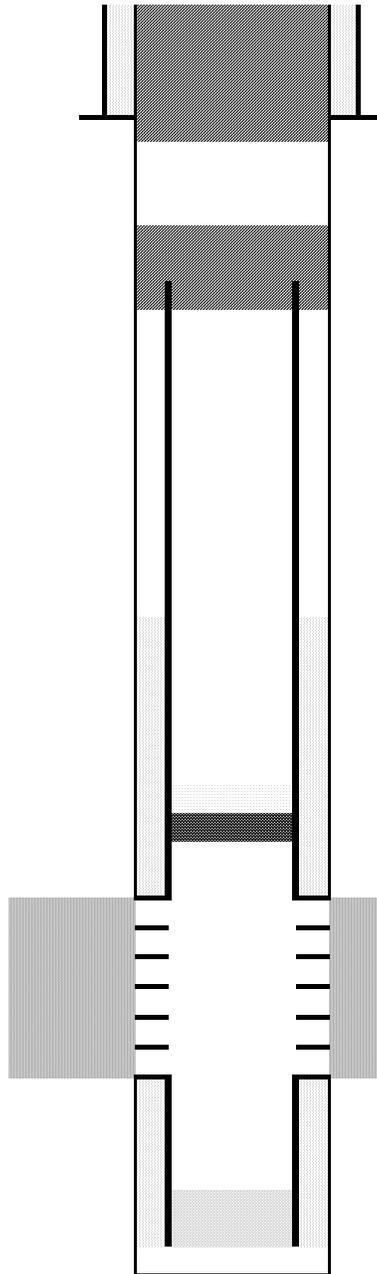

Cut surface casing off 6'-8' below surface.

Pump approx 150 sx shoe plug @ 400'  
 Will bring cement to surface.

Pump 100 sx stub plug where csg was pulled  
 Cut and pull csg @ 2500'

CIBP @ 6376' w/ 2 sx cement on top

Niobrara Perforations 6426' - 6697'

Codell Perforations 6698' - 6711'

TD: 6840'