

NOBLE ENERGY INC.
 NIKOLORIC C05-05
 SWNW 5-4N-64W
 1943' FNL & 649' FWL
 WELD COUNTY, CO
 Wattenberg
CURRENT WELLBORE SCHEMATIC
 with PROPOSED P&A
 7/8/2015

API: 05-123-20235
 COGCC #

GL Elev: 4753'
 KB Elev: 4763'


Spud Date: 8/25/2001

Surface Casing :
 8 5/8" 24# @ 490'
 Cement: 345 sx
 TOC: Surface

TOC @ 6328'

Nio Top @ 6675'

Production Casing :
 4 1/2" 11.6# @ 7600'
 Cement: 250 sx
 TD: 8/31/2001

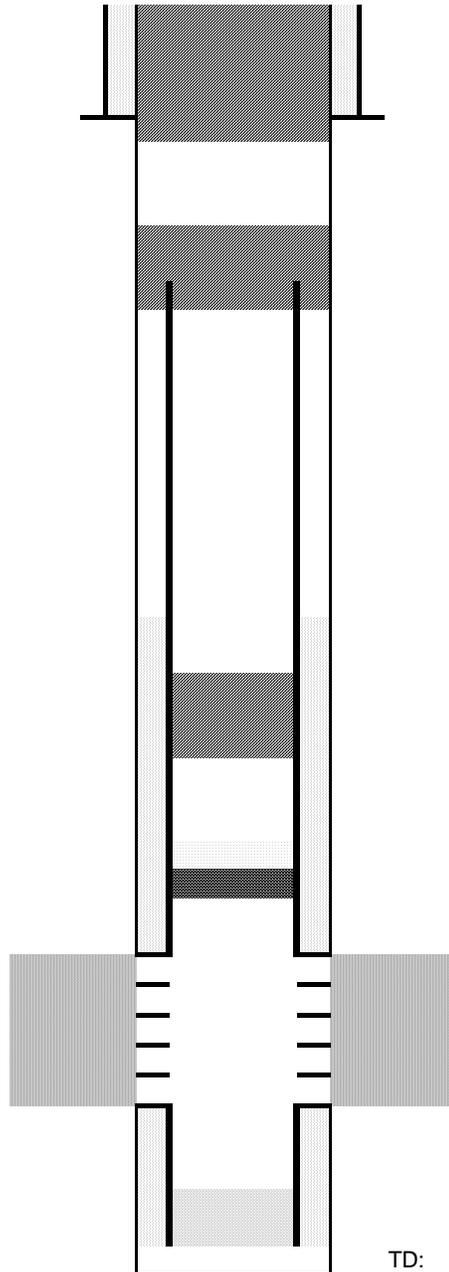

Cut surface casing off 6'-8' below surface.

Pump approx 225 sx shoe plug @ 600'
 Will bring cement to surface.

Pump 100 sx stub plug where csg was pulled
 Cut and pull csg @ 2500'

Pump 30 sx Balance Plug @ 6900'

CIBP @ 7392' w/ 2 sx cement on top

J-Sand Perforations 7442' - 7502'

TD: 7606'