

Foundation Energy Management, LLC

Well / Battery Devlin 12-33	Prospect Name Tri-States	Total Depth 1767	Est. Start Date 7/20/2015
Location 1940 FNL, 660 FWL	Sec-Twn-Rng SW-NW Sec. 33 4S 43W	Producing Horizon Niobrara	County & State Yuma, Colorado

WBD After


Prepared Date: 6/23/2015
Prepared By: Austin McCollum

General Info

API #: 05-125-06715
 KB Elevation: 3850'
 GL Elevation: 3845'
 Spud Date: 03-04-1982
 Completion Date: 03-28-1982
 TVD: 1767'
 MD: 1767'
 Last PBTD: 1732'

Surface Casing

7 inch (OD)
 17 # (weight)
 322' depth from KB
 0 cement top Visual Returns
 80 sacks of cement
 9-7/8 inch (OD) HOLE SIZE

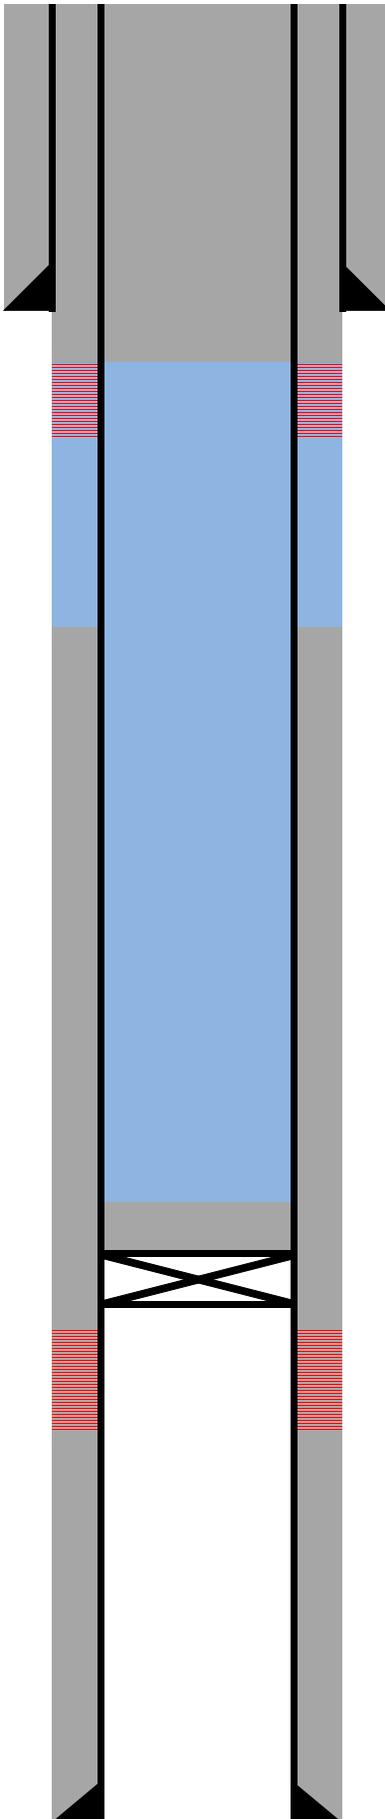

Proposed Perforations @ 400'

Production Casing

4-1/2 inch (OD)
 9.5 # (weight)
 1732' depth from KB
 684' cement top Calculated
 100 sacks of cement
 6-1/4 inch (OD) HOLE SIZE

Abandoned Perforations

1599' - 1614' (2 SPF)
 Niobrara

PBTD: 1732'

Well Notes:

Set CIBP @ 1590'. 2 sx cement on top
 Fill hole w/ approx. 25.5 BBLs water
 Perforate @ 400'
 72 sx cement in and around casing