


PROPOSED WELLBORE SCHEMATIC

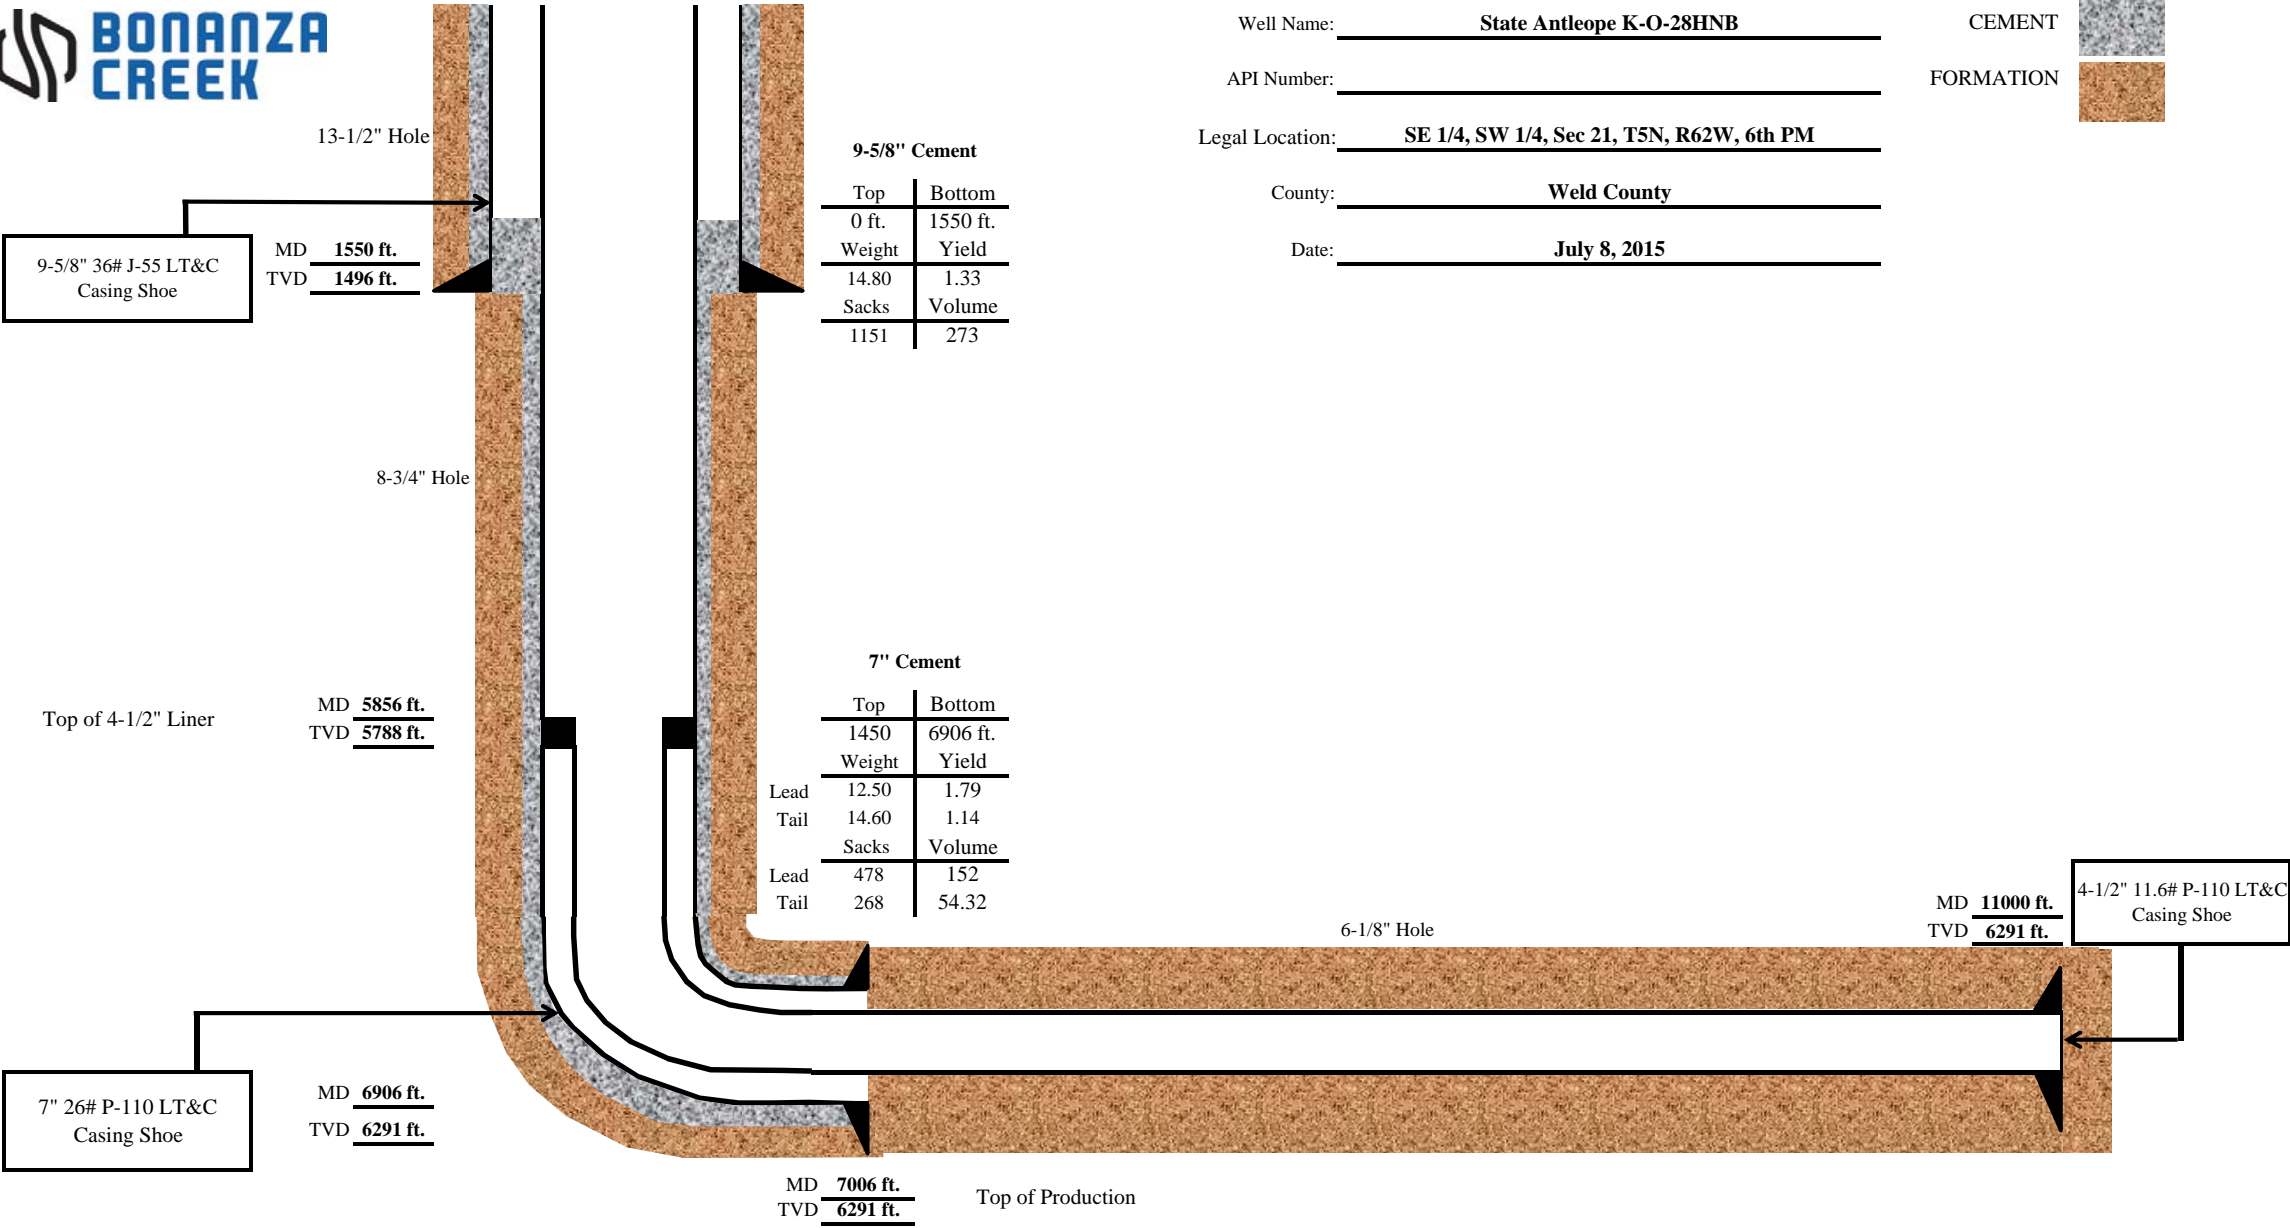

Well Name: State Antelope K-O-28HNB

API Number: _____

Legal Location: SE 1/4, SW 1/4, Sec 21, T5N, R62W, 6th PM

County: Weld County

Date: July 8, 2015

