

08 July 2015



410 17th Street, Suite 1400
Denver, CO 80202
(720) 440-6100 phone
(720) 305-0804 fax

Bonanzacrk.com

Colorado Oil and Gas Conservation Commission
The Chancery Building
1120 Lincoln Street, Suite 801
Denver, CO 80203
Attn: Matthew Lepore, Director

Re: Notice of 318A.a.(4)D. Proposed Niobrara Horizontal Wellbore Spacing Unit

STATE ANTELOPE K-O-28HNB

SHL: SESW (429' FSL, 2056' FWL) Section 21-T5N-R62W, Weld County, CO

Top of Production: (631' FNL, 2590' FWL) Section 28-T5N-R62W, Weld County, CO

Bottom of Production: (470' FSL, 2602' FWL) Section 28-T5N-R62W, Weld County, CO

Director Lepore:

Bonanza Creek Operating Company, LLC. (Bonanza) intends to permit, drill and operate the referenced Niobrara Horizontal Well. As defined by Colorado Oil and Gas Conservation Commission (COGCC) Rule 318A.a.(4)D., Bonanza proposes the following wellbore spacing unit:

E/2W/2, W/2E/2 Section 28-T5N-R62W, Weld County, CO – containing 320 acres more or less

Bonanza is the sole mineral lease holder in the proposed spacing unit, and no mineral owner notifications were required.

Bonanza respectfully requests that you review the enclosed wellbore spacing unit documentation and approve the referenced APD.

Please do not hesitate to call or email me at (303) 803-1718 or Jvigil@Bonanzacrk.com, should you have any questions pertaining to this matter.

Thank you for your cooperation.

Sincerely,

A handwritten signature in blue ink, appearing to read 'J. Vigil'.

Julie L. Vigil

Sr. Regulatory Specialist


BONANZA CREEK ENERGY OPERATING COMPANY, LLC

Lat40°, Inc. 6250 W. 10th Street, Unit 2, Greeley, CO 970-515-5294


WELL LOCATION CERTIFICATE

STATE ANTELOPE K-O-28HNB

SECTION: 21
TOWNSHIP: 5N
RANGE: 62W
6TH. P.M.
WELD COUNTY, CO

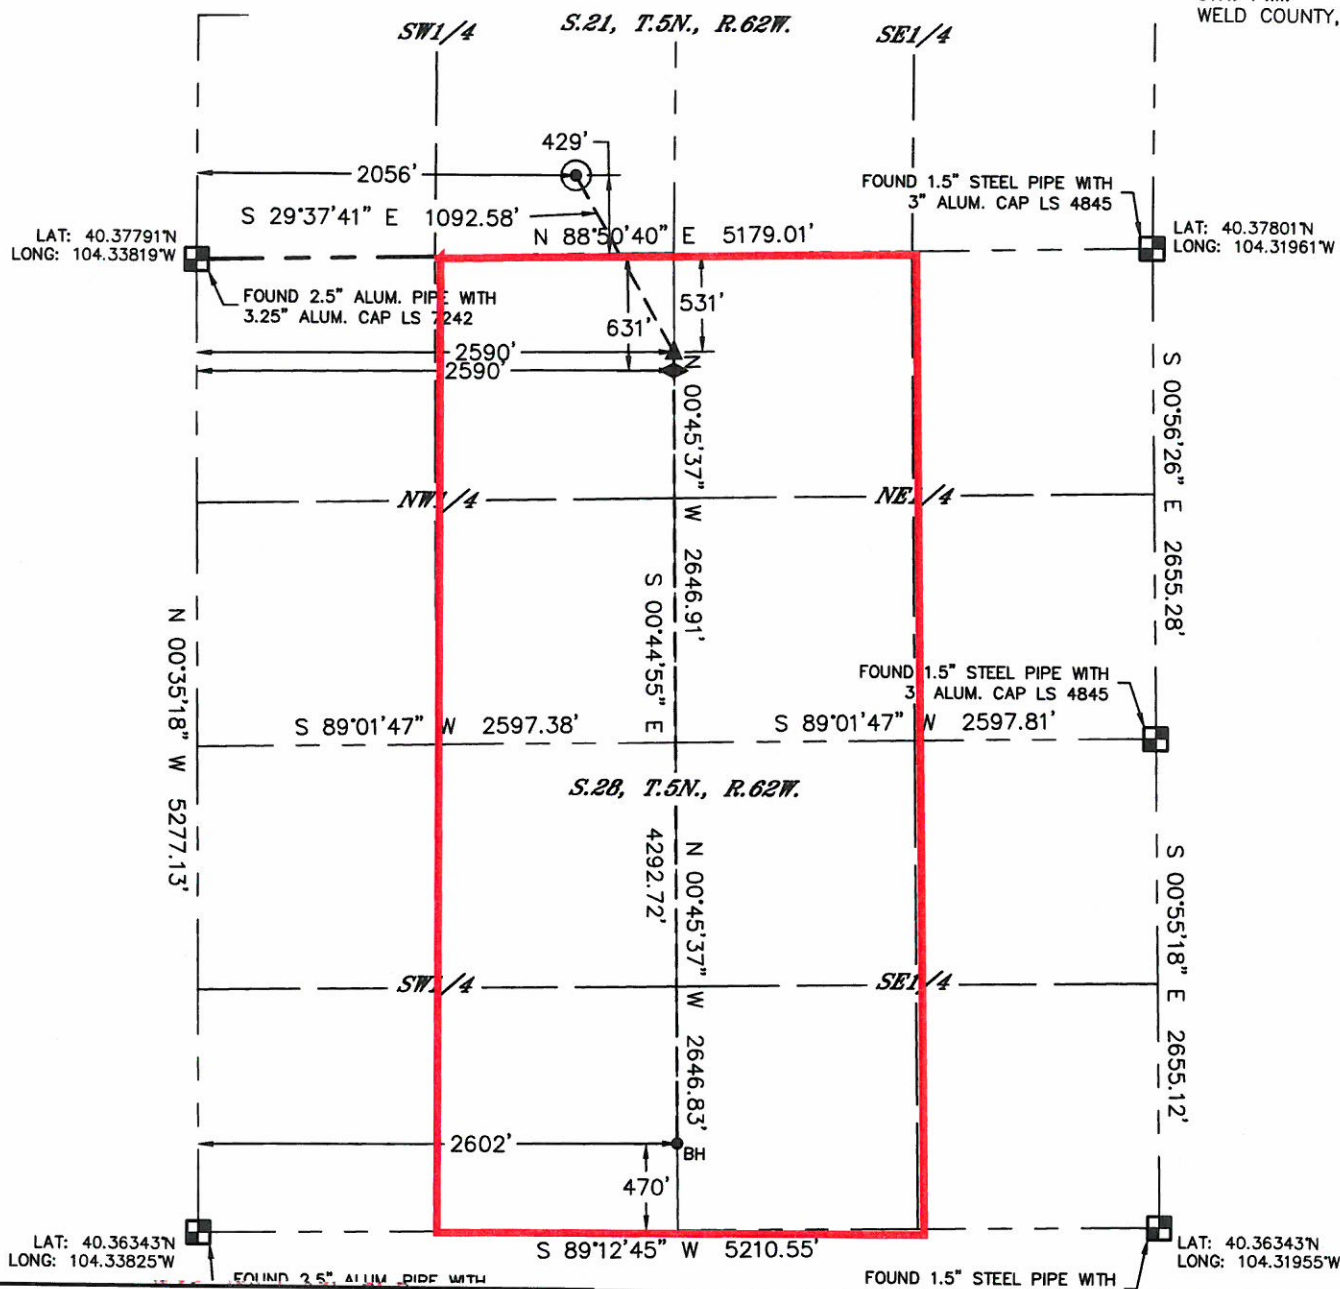

BONANZA CREEK

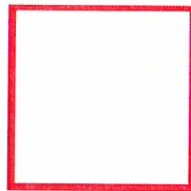

Wellbore Spacing Unit Outline



Wellbore Spacing Unit Map

08 July 2015 KK

State Antelope K-O-28HNB

E/2W/2, W/2E/2 Sec. 28-T5N-R62W

Weld County, Colorado