

**NOTES:**

- Flare pit is to be located a min. of 100' from the wellhead.
- Contours shown at 2' intervals.

**EOG RESOURCES, INC.**

**FOX CREEK 25 SESW  
SE 1/4 SW 1/4, SECTION 25, T12N, R63W, 6th P.M.  
WELD COUNTY, COLORADO**


DRAWN BY: C.D.L.	DATE DRAWN: 05-05-15
SCALE: 1" = 60'	REVISED: 00-00-00

**TYPICAL RIG LAYOUT**


**FIGURE #3**



**UELS, LLC**  
Corporate Office \* 85 South 200 East  
Vernal, UT 84078 \* (435) 789-1017

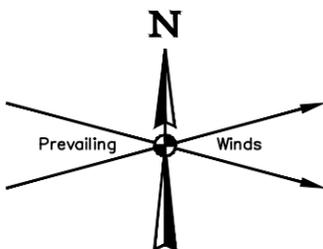

**LOYD FARMS**

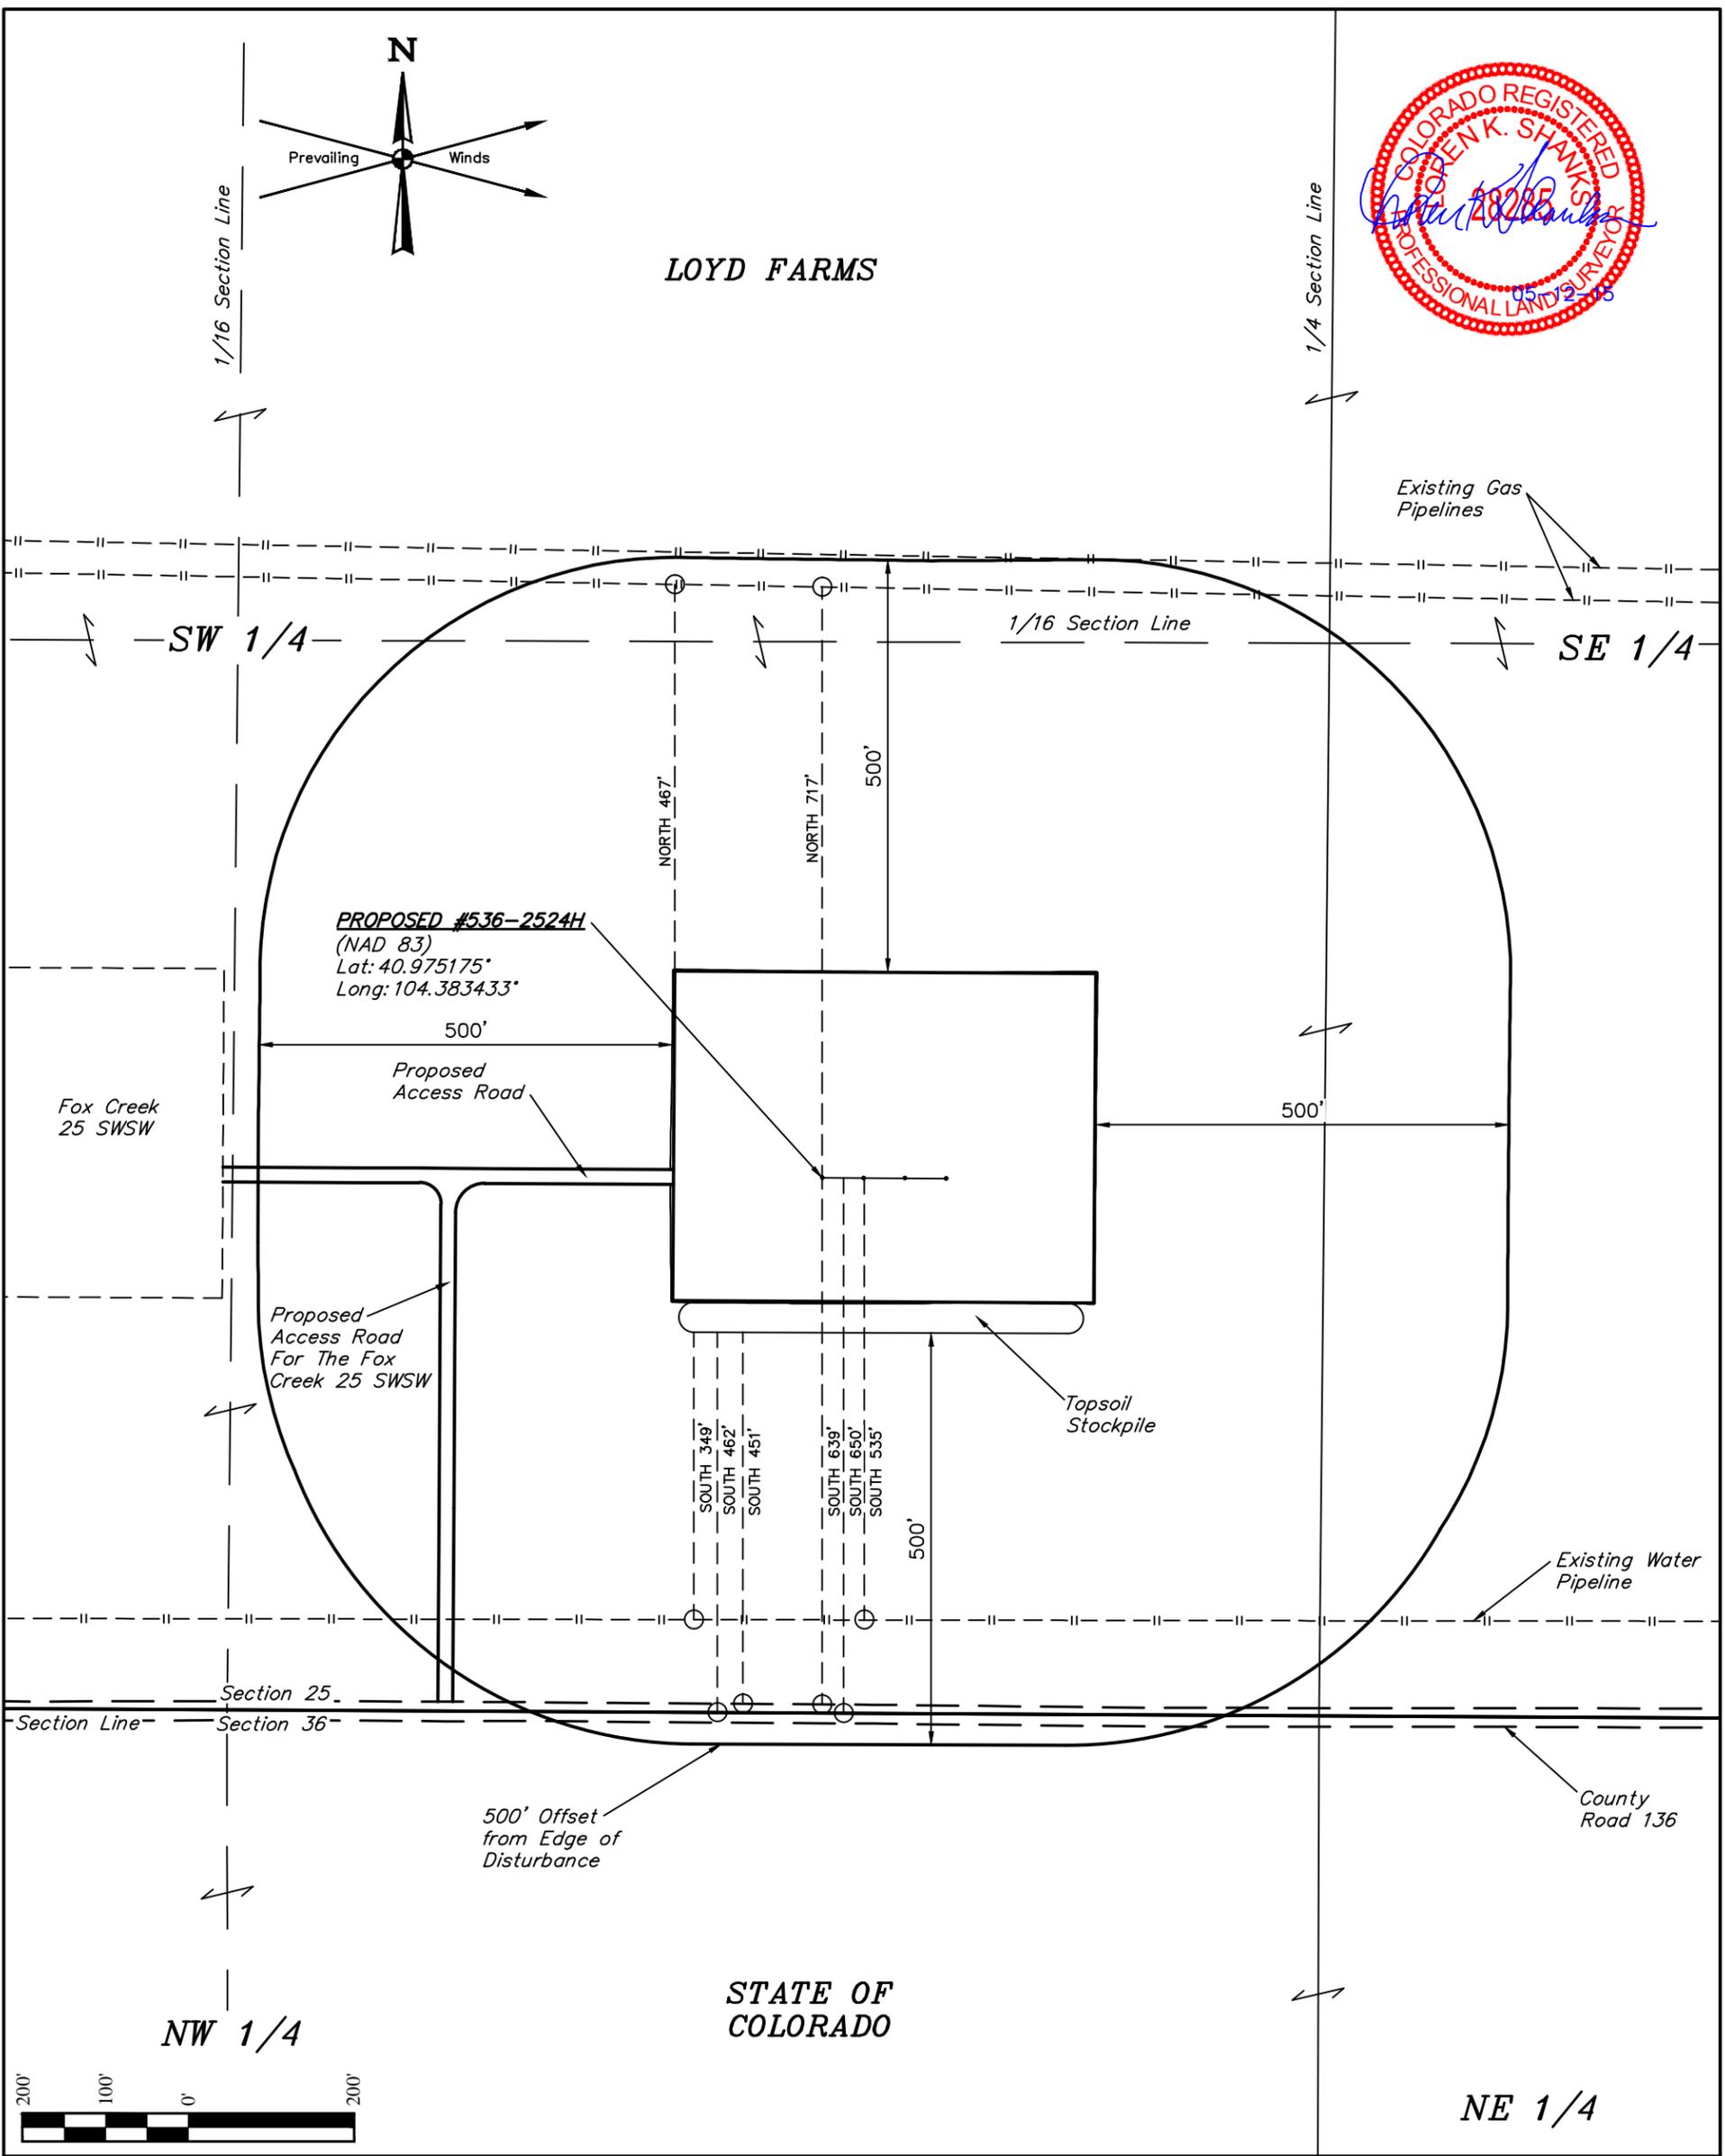

**STATE OF COLORADO**

**PLANT COMMUNITY**

<input type="checkbox"/> DISTURBED GRASSLAND
<input checked="" type="checkbox"/> NATIVE GRASSLAND
<input type="checkbox"/> SHRUB LAND
<input type="checkbox"/> PLAINS RIPARIAN
<input type="checkbox"/> MOUNTAIN RIPARIAN
<input type="checkbox"/> FOREST LAND
<input type="checkbox"/> WETLANDS AQUATIC
<input type="checkbox"/> ALPINE
<input type="checkbox"/> OTHER (Describe):

**CURRENT LAND USE**

CROP LAND:	<input type="checkbox"/> IRRIGATED	<input type="checkbox"/> DRY LAND	<input type="checkbox"/> IMPROVED PASTURE	<input type="checkbox"/> HAY MEADOW	<input type="checkbox"/> CRP
NON-CROP LAND:	<input checked="" type="checkbox"/> RANGELAND	<input type="checkbox"/> TIMBER	<input type="checkbox"/> RECREATIONAL	<input type="checkbox"/> OTHER (Describe)	
SUBDIVIDED:	<input type="checkbox"/> INDUSTRIAL	<input type="checkbox"/> COMMERCIAL	<input type="checkbox"/> RESIDENTIAL		

**FUTURE LAND USE**

CROP LAND:	<input type="checkbox"/> IRRIGATED	<input type="checkbox"/> DRY LAND	<input type="checkbox"/> IMPROVED PASTURE	<input type="checkbox"/> HAY MEADOW	<input type="checkbox"/> CRP
NON-CROP LAND:	<input checked="" type="checkbox"/> RANGELAND	<input type="checkbox"/> TIMBER	<input type="checkbox"/> RECREATIONAL	<input type="checkbox"/> OTHER (Describe)	
SUBDIVIDED:	<input type="checkbox"/> INDUSTRIAL	<input type="checkbox"/> COMMERCIAL	<input type="checkbox"/> RESIDENTIAL		

**NOTES:**  
 • There are no existing improvements within 500' of the proposed disturbance.

**EOG RESOURCES, INC.**  
**FOX CREEK 25 SESW**  
**SE 1/4 SW 1/4, SECTION 25, T12N, R63W, 6th P.M.**  
**WELD COUNTY, COLORADO**

SURVEYED BY: ZANE BULLARD, D.W.	SURVEY DATE: 00-00-00
DRAWN BY: C.D.L.	DATE DRAWN: 05-05-15
SCALE: 1" = 200'	REVISED: 00-00-00



**UELS, LLC**  
 Corporate Office \* 85 South 200 East  
 Vernal, UT 84078 \* (435) 789-1017

**LOCATION DRAWING**      **FIGURE #5**