

- NOTES:**
- Flare Stack is to be located a min. of 100' from the wellhead.
 - Contours shown at 2' intervals.


EOG RESOURCES, INC.


**FOX CREEK 25 SWSW
SW 1/4 SW 1/4, SECTION 25, T12N, R63W, 6th P.M.
WELD COUNTY, COLORADO**



UELS, LLC
Corporate Office * 85 South 200 East
Vernal, UT 84078 * (435) 789-1017

DRAWN BY: C.D.L.	DATE DRAWN: 05-05-15
SCALE: 1" = 60'	REVISED: 00-00-00
TYPICAL RIG LAYOUT	FIGURE #3

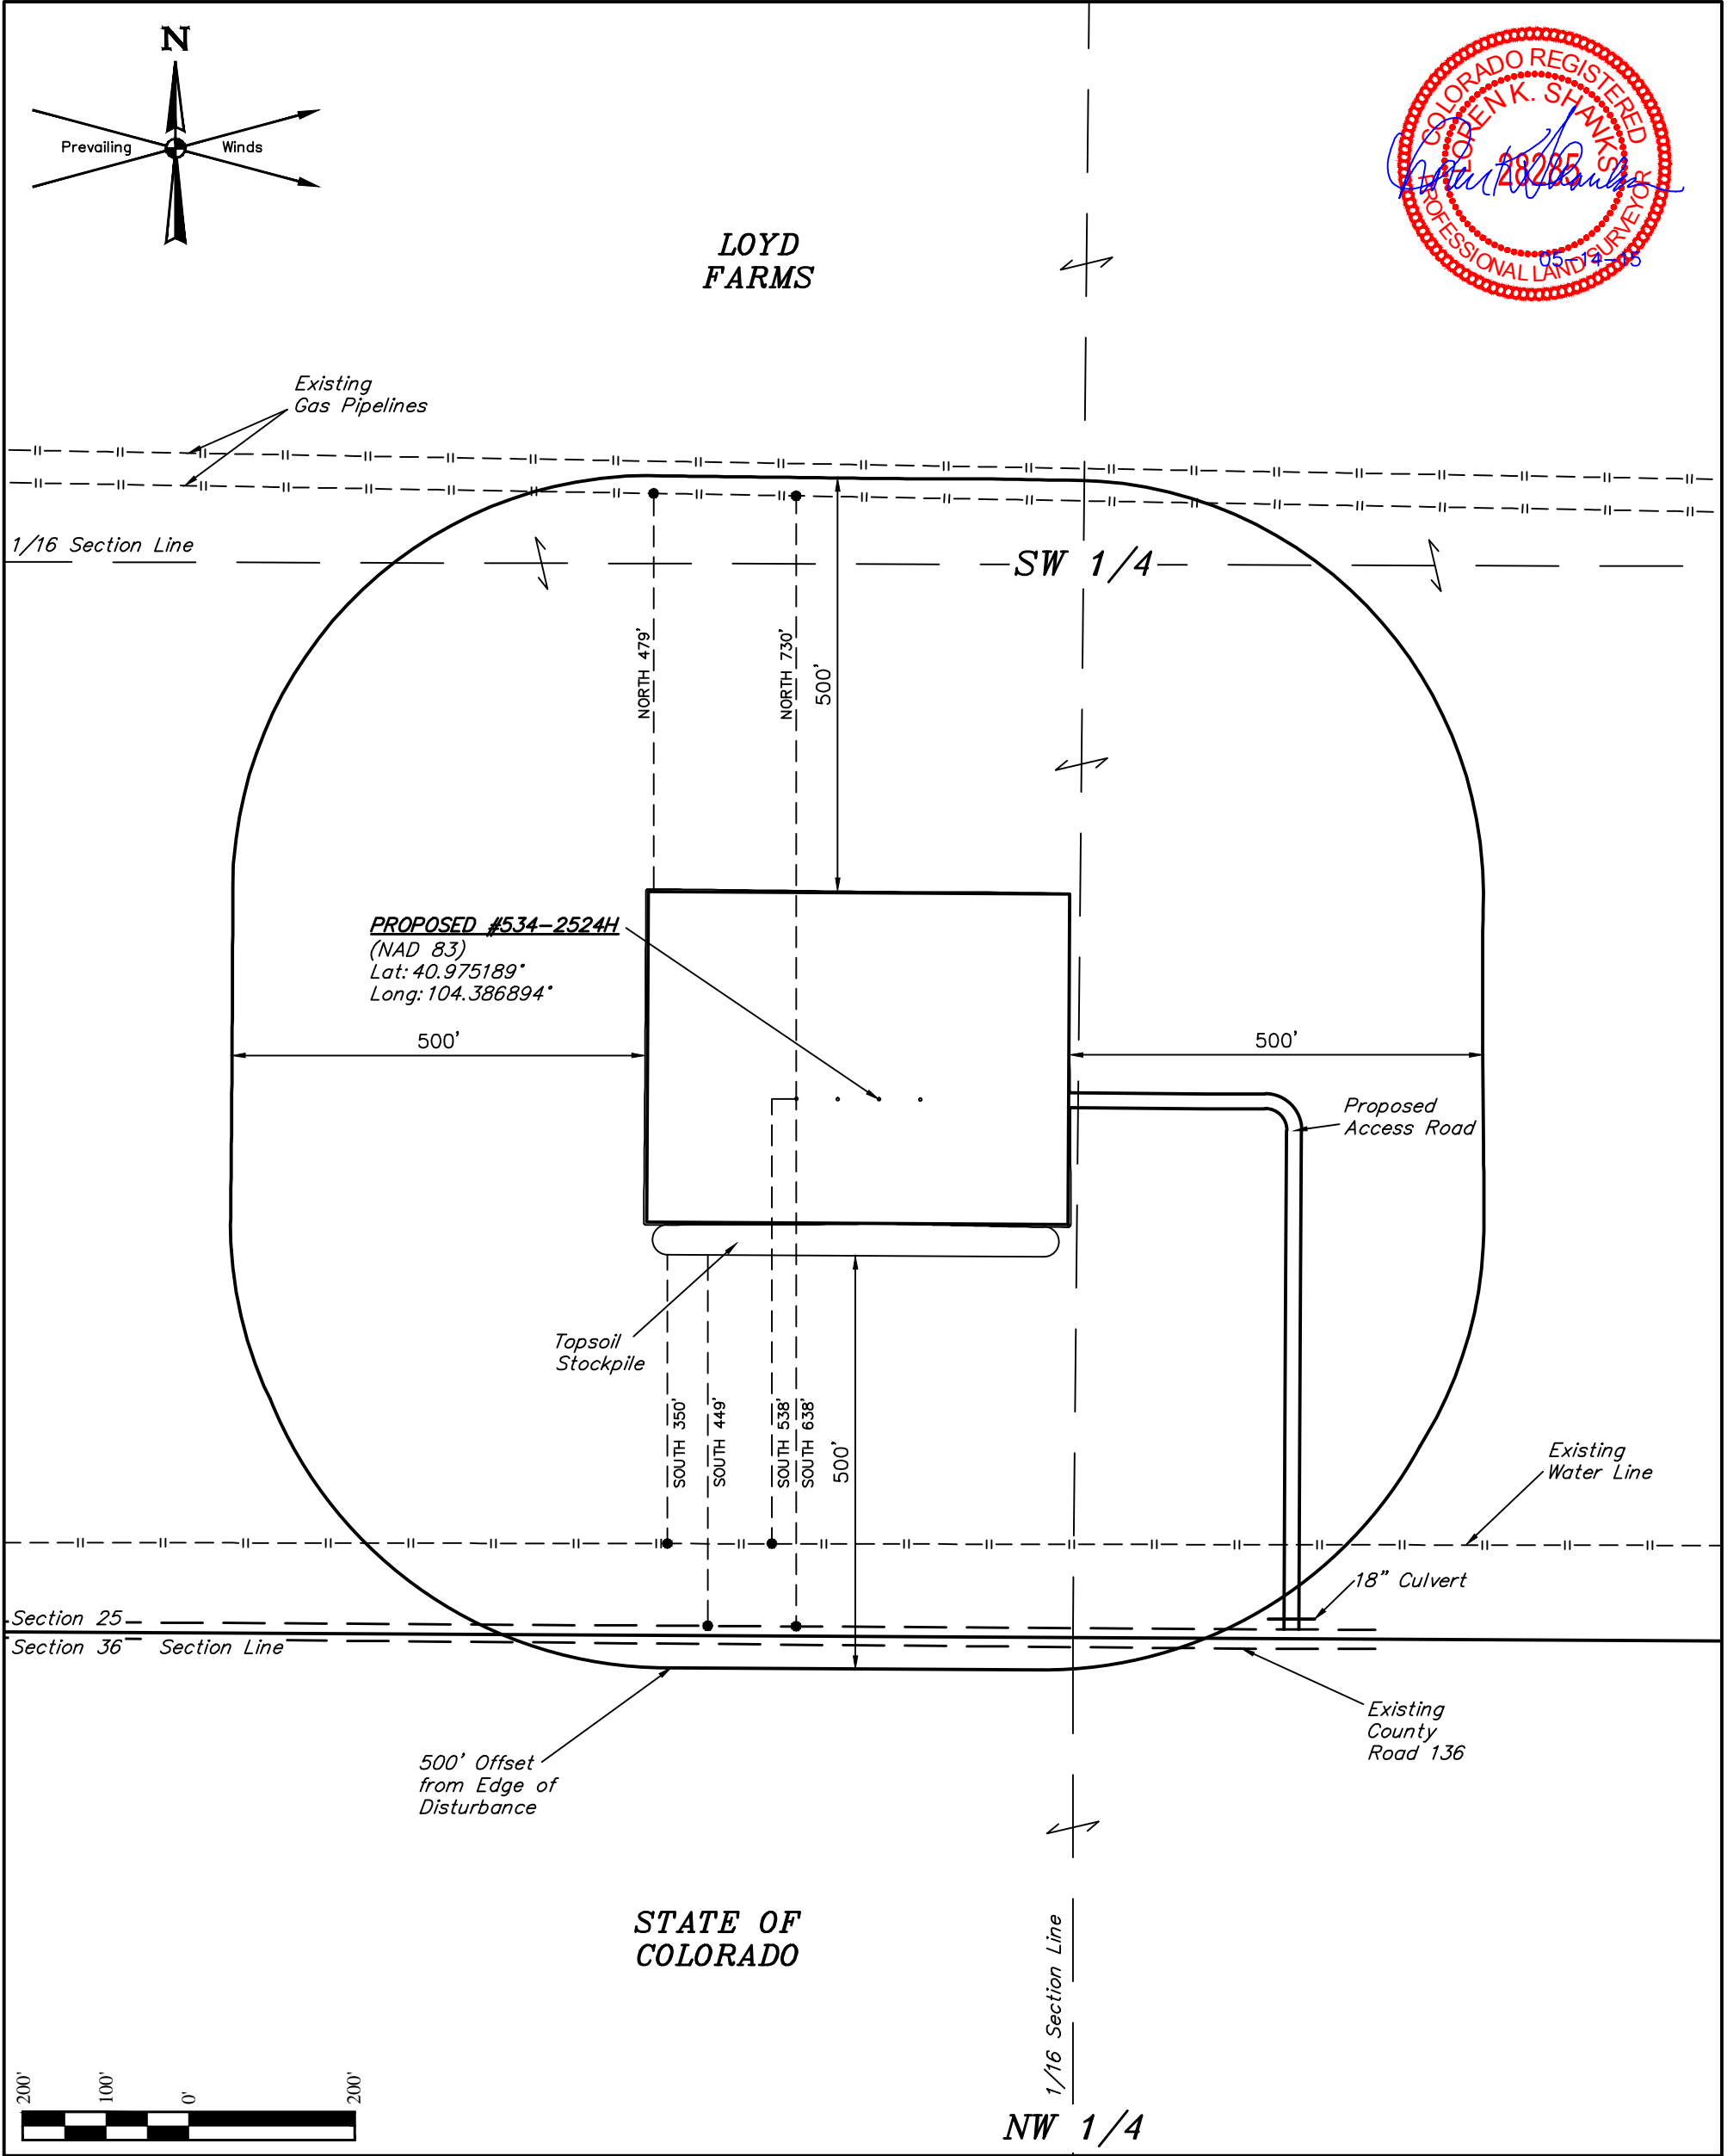

PLANT COMMUNITY <input type="checkbox"/> DISTURBED GRASSLAND <input checked="" type="checkbox"/> NATIVE GRASSLAND <input type="checkbox"/> SHRUB LAND <input type="checkbox"/> PLAINS RIPARIAN <input type="checkbox"/> MOUNTAIN RIPARIAN <input type="checkbox"/> FOREST LAND <input type="checkbox"/> WETLANDS AQUATIC <input type="checkbox"/> ALPINE <input type="checkbox"/> OTHER (Describe): _____		CURRENT LAND USE CROP LAND: <input type="checkbox"/> IRRIGATED <input type="checkbox"/> DRY LAND <input type="checkbox"/> IMPROVED PASTURE <input type="checkbox"/> HAY MEADOW <input type="checkbox"/> CRP NON-CROP LAND: <input checked="" type="checkbox"/> RANGELAND <input type="checkbox"/> TIMBER <input type="checkbox"/> RECREATIONAL <input type="checkbox"/> OTHER (Describe) SUBDIVIDED: <input type="checkbox"/> INDUSTRIAL <input type="checkbox"/> COMMERCIAL <input type="checkbox"/> RESIDENTIAL									
		FUTURE LAND USE CROP LAND: <input type="checkbox"/> IRRIGATED <input type="checkbox"/> DRY LAND <input type="checkbox"/> IMPROVED PASTURE <input type="checkbox"/> HAY MEADOW <input type="checkbox"/> CRP NON-CROP LAND: <input checked="" type="checkbox"/> RANGELAND <input type="checkbox"/> TIMBER <input type="checkbox"/> RECREATIONAL <input type="checkbox"/> OTHER (Describe) SUBDIVIDED: <input type="checkbox"/> INDUSTRIAL <input type="checkbox"/> COMMERCIAL <input type="checkbox"/> RESIDENTIAL									
EOG RESOURCES, INC. FOX CREEK 25 SWSW SW 1/4 SW 1/4, SECTION 25, T12N, R63W, 6th P.M. WELD COUNTY, COLORADO											
		UELS, LLC Corporate Office * 85 South 200 East Vernal, UT 84078 * (435) 789-1017		<table><tr><td>SURVEYED BY: ZANE BULLARD, D.W.</td><td>SURVEY DATE: 04-30-15</td></tr><tr><td>DRAWN BY: C.D.L.</td><td>DATE DRAWN: 05-05-15</td></tr><tr><td>SCALE: 1" = 200'</td><td>REVISED: 00-00-00</td></tr></table>		SURVEYED BY: ZANE BULLARD, D.W.	SURVEY DATE: 04-30-15	DRAWN BY: C.D.L.	DATE DRAWN: 05-05-15	SCALE: 1" = 200'	REVISED: 00-00-00
SURVEYED BY: ZANE BULLARD, D.W.	SURVEY DATE: 04-30-15										
DRAWN BY: C.D.L.	DATE DRAWN: 05-05-15										
SCALE: 1" = 200'	REVISED: 00-00-00										
		LOCATION DRAWING		FIGURE #5							