


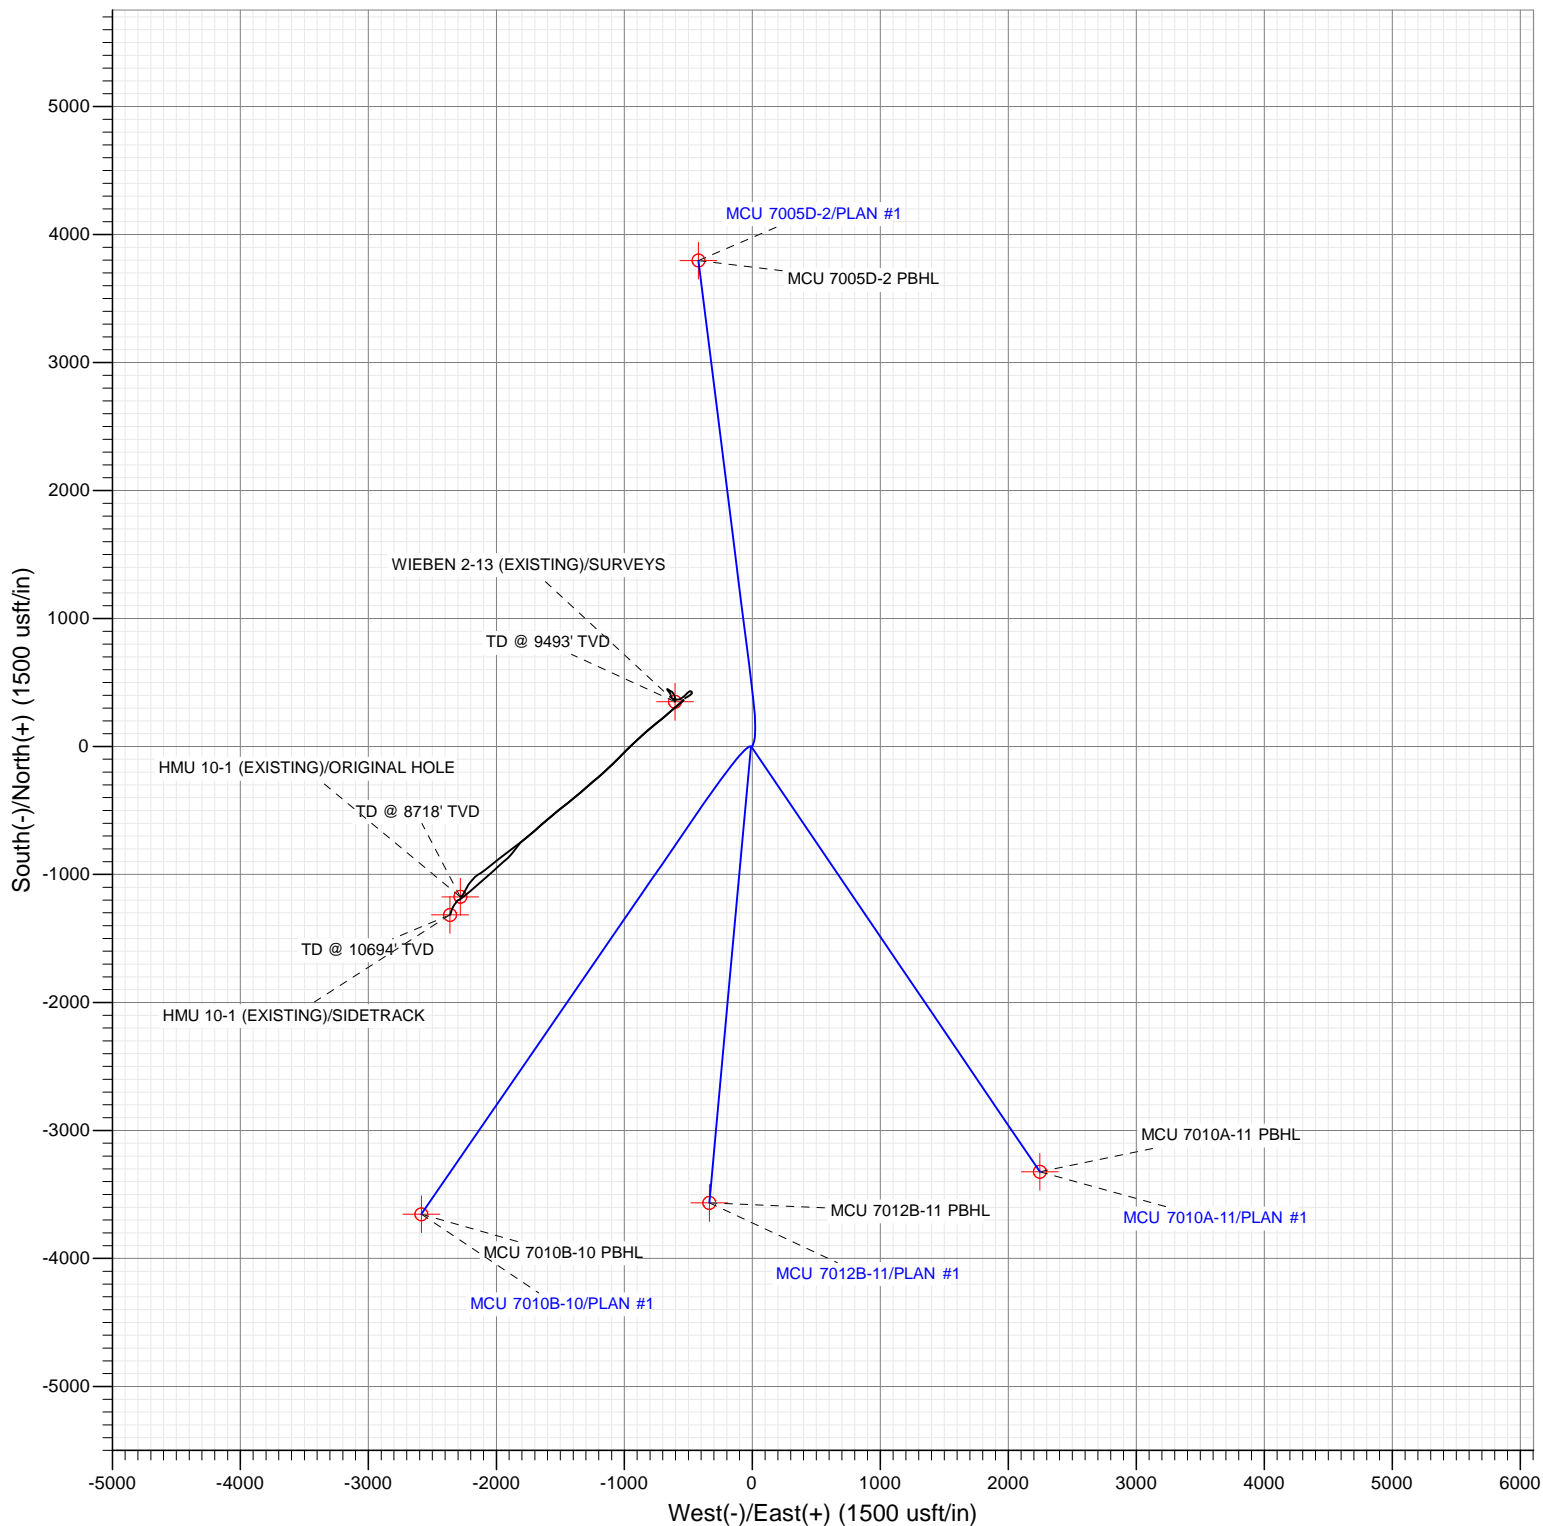

SECTION DETAILS

Sec	MD	Inc	Azi	TVD	+N/-S	+E/-W	Dleg	TFace	Vsect	Target
1	0.0	0.00	0.00	0.0	0.0	0.0	0.00	0.00	0.0	
2	300.0	0.00	0.00	300.0	0.0	0.0	0.00	0.00	0.0	
3	633.3	10.00	20.00	631.6	27.3	9.9	3.00	20.00	26.0	
4	1634.9	38.65	352.86	1536.7	428.6	0.6	3.00	-34.68	425.9	
5	6400.0	38.65	352.86	5258.2	3381.7	-369.1	0.00	0.00	3401.7	
6	7688.4	0.00	0.00	6451.0	3796.7	-421.1	3.00	180.00	3820.0	
7	11930.4	0.00	0.00	10693.0	3796.7	-421.1	0.00	0.00	3820.0	MCU 7005D-2 PBHL



WELL DETAILS: MCU 7005D-2

+N/-S	+E/-W	Ground Level:	7777.0
0.0	0.0	Northing	1573690.73
		Easting	2365211.64
		Latitude	39.386993
		Longitude	-107.746174

