



Kerr-McGee Oil & Gas Onshore LP

A subsidiary of Anadarko Petroleum Corporation

1099 18th Street
Denver, CO 80202
720-929-6000

July 21, 2015

Matt Lepore
Director, Colorado Oil and Gas Conservation Commission
Department of Natural Resources
The Chancery Building
1120 Lincoln Street, Suite 801
Denver, CO 80203

Re: **30 Day Certification Letter - 318A.e**
FL GREENS 14N-8HZ (COGCC DOC# 400869469)
Township 1 North, Range 66 West
Section 8: NENW
Weld County, Colorado
Unit Acreage: 400
Unit Spacing: 1N-66W Sec 8: W2E2, E2W2 Sec 17: NENW, NWNE
Weld County, Colorado

Dear Director Lepore:

Kerr McGee Oil and Gas Onshore LP (“KMG”) hereby certifies that KMG owns one hundred percent (100%) of the leasehold interest in the mineral rights in the proposed spacing unit. KMG hereby respectfully requests approval of this boundary well.

If you have any questions or issues regarding this permit, please contact our office at (720) 929-6092.

Sincerely,

Kerr-McGee Oil and Gas Onshore LP


A handwritten signature in blue ink, appearing to read 'Craig Richardson'.

Craig Richardson
Regulatory Analyst II

Enclosure

PROPOSED SPACING UNIT

T1N, R66W

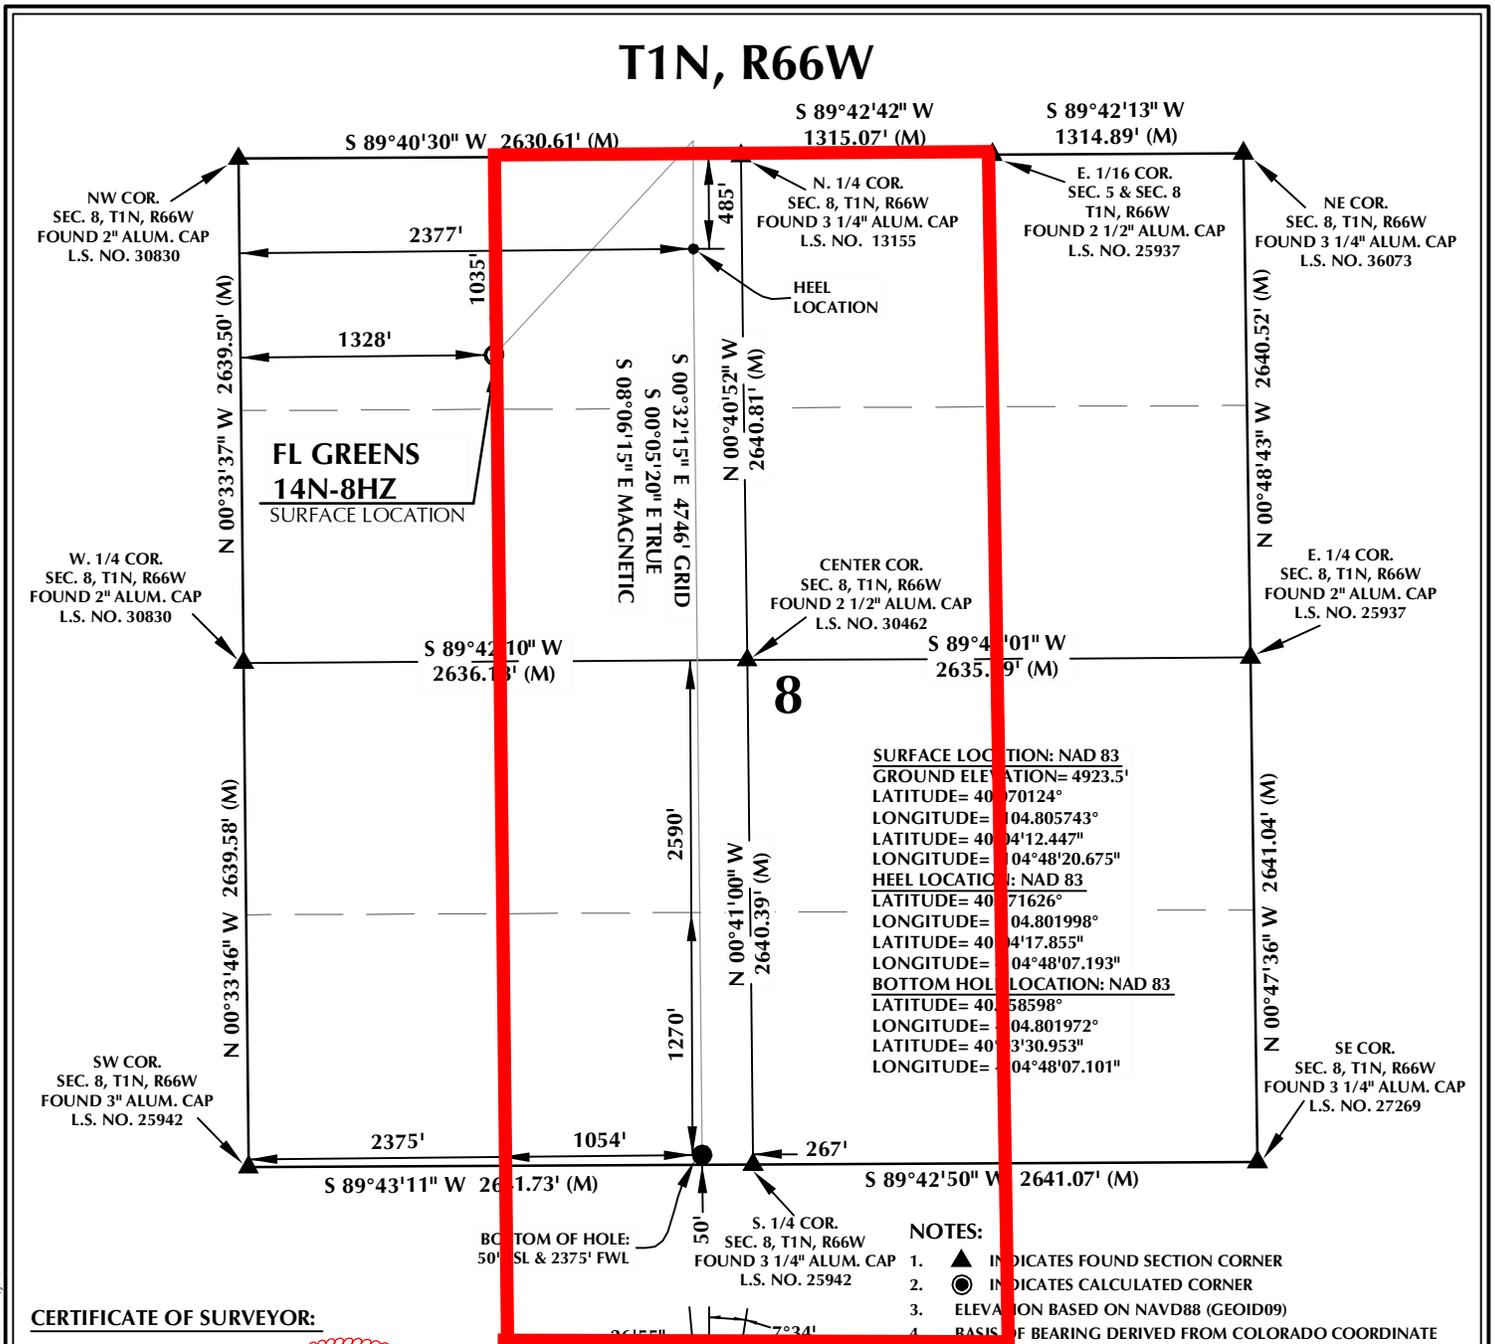


SURFACE LOCATION: NAD 83
 GROUND ELEVATION= 4923.5'
 LATITUDE= 40°07'01.24"
 LONGITUDE= -104°04'00.805743"
 LATITUDE= 40°04'12.447"
 LONGITUDE= -104°48'20.675"
HEEL LOCATION: NAD 83
 LATITUDE= 40°07'16.26"
 LONGITUDE= -104°08'01.998"
 LATITUDE= 40°04'17.855"
 LONGITUDE= -104°48'07.193"
BOTTOM HOLE LOCATION: NAD 83
 LATITUDE= 40°05'58.598"
 LONGITUDE= -104°08'19.72"
 LATITUDE= 40°03'30.953"
 LONGITUDE= -104°48'07.101"

- NOTES:**
- ▲ INDICATES FOUND SECTION CORNER
 - INDICATES CALCULATED CORNER
 - ELEVATION BASED ON NAVD88 (GEOID09)
 - BASES OF BEARING DERIVED FROM COLORADO COORDINATE SYSTEM 1983 NORTH ZONE UNLESS OTHERWISE NOTED.
 - ALL MEASURED DISTANCES ARE GRID.
 - COMBINED SCALE FACTOR: .99972967
 - OPERATOR: ROB WILSON / PDOP = 1.4
 - SEE ADDENDUM TO WELL LOCATION CERTIFICATE FOR EXISTING IMPROVEMENTS WITHIN 500' OF THE WELL PAD.
 - WELL FOOTAGES ARE MEASURED AT RIGHT ANGLES TO THE SECTION LINES.
 - THE BOTTOM OF HOLE BEARS S00°32'15"E, 4746' FROM THE HEEL LOCATION.


CERTIFICATE OF SURVEYOR:

THIS IS TO CERTIFY THAT THE ABOVE PLAT WAS PREPARED FROM FIELD NOTES OF ACTUAL SURVEY MADE BY ME OR UNDER MY SUPERVISION AND THAT THE SAME ARE TRUE AND CORRECT TO THE BEST OF MY KNOWLEDGE AND BELIEF. THIS CERTIFICATE DOES NOT REPRESENT A LAND SURVEY PLAT OR IMPROVEMENT SURVEY PLAT AS DEFINED BY C.S. 38-51-102 AND CANNOT BE RELIED UPON TO DETERMINE OWNERSHIP.

Benjamin J. Reenders
 BENJAMIN J. REENDERS
 PROFESSIONAL LAND SURVEYOR
 COLORADO REGISTRATION NUMBER 14830

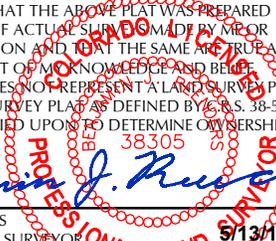

NOTE: MAGNETIC NORTH IS CURRENT AS OF 5/11/2015. MAGNETIC NORTH CHANGES WEST 0°06' PER YEAR.

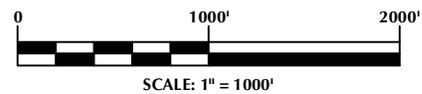

WELL PAD - FL GREENS FEDERAL 35N-8HZ

FL GREENS 14N-8HZ
WELL LOCATION CERTIFICATE
 1035' FNL & 1328' FWL NENW (SURFACE)
 485' FNL & 2377' FWL NENW (HEEL)
 50' FSL & 2375' FWL SESW (BOTTOM)
 LOCATED IN SECTION 8
 T1N, R66W, 6TH P.M.
 WELD COUNTY, COLORADO

Kerr-McGee Oil & Gas Onshore L.P.
 1099 18th Street
 Denver, Colorado 80202



CONSULTING, LLC

SHERIDAN OFFICE
 1095 Saberton Avenue
 Sheridan, Wyoming 82801
 Phone 307-674-0609

LOVELAND OFFICE
 1635 Foxtrail Drive, Suite 204
 Loveland, Colorado 80538
 Phone 970-776-4331

DRAFTED BY:	LMO	CHECKED BY:	BJR
DATE DRAFTED:	5/13/15	DATE SURVEYED:	12/1/14
REVISED:		FILE NAME:	14-69

K:\MADARKO\2014\14-69_FORT LIPTON, GREENS SEC. 8, T1N, R66W\PLAT\FORT LIPTON, GREENS 29-8HZ.dwg, 5/14/2015 3:09:01 PM, Jake