

Sovereign Operating Company

Murray C-2

Stonington Field

Baca County, Colorado


NE NE Sec 29 31S-42W

A P I 05-009-06586

RJD

7/30/2015

Current Downhole Configuration

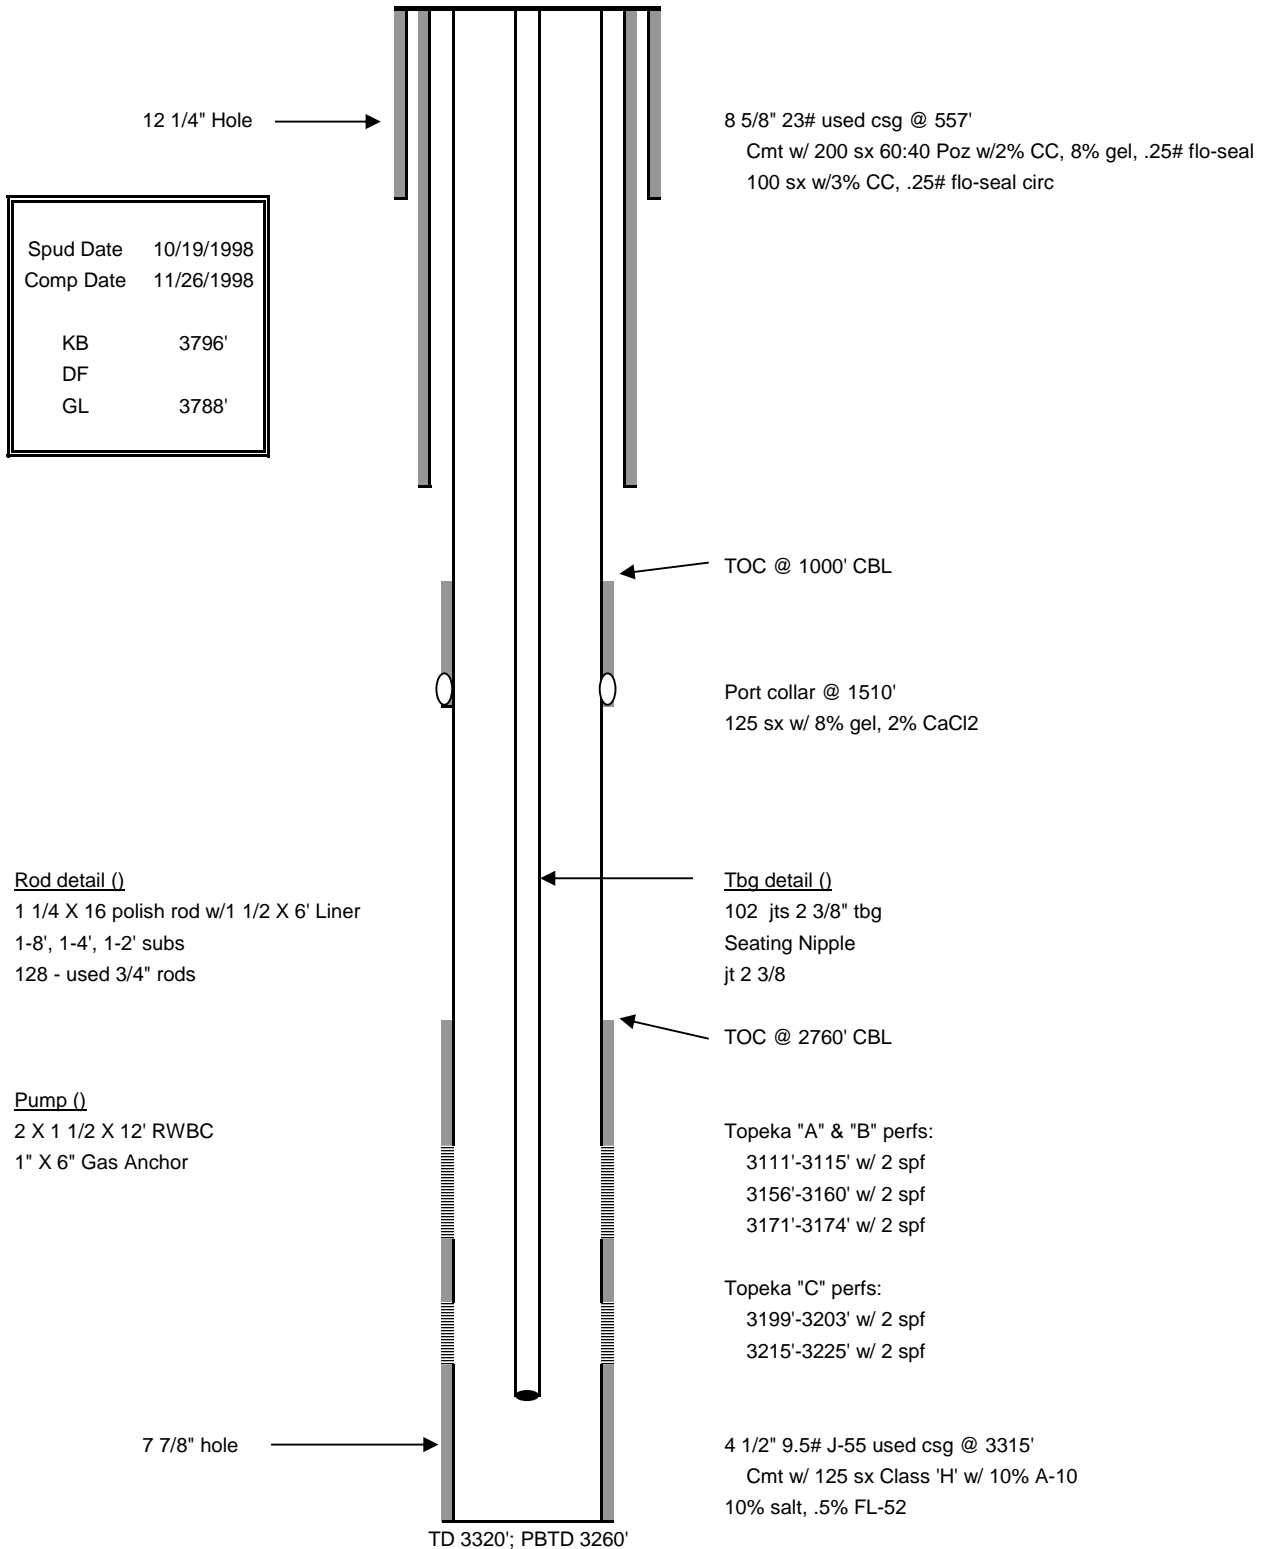

Sovereign Operating Company
Murray C-2
Stonington Field
Baca County, Colorado
NE NE Sec 29 31S-42W

A P I 05-009-06586

RJD
7/30/2015

Proposed P&A Downhole Configuration

