




Lat40°, Inc. 6250 W. 10th Street, Unit 2, Greeley, CO 970-515-5294

MULTI-WELL PLAN


WELLS RANCH AA22-688 PAD

THIS MAP DOES NOT REPRESENT A BOUNDARY SURVEY

SECTION: 21
TOWNSHIP: 6N
RANGE: 63W
6TH. P.M.
WELD COUNTY, CO

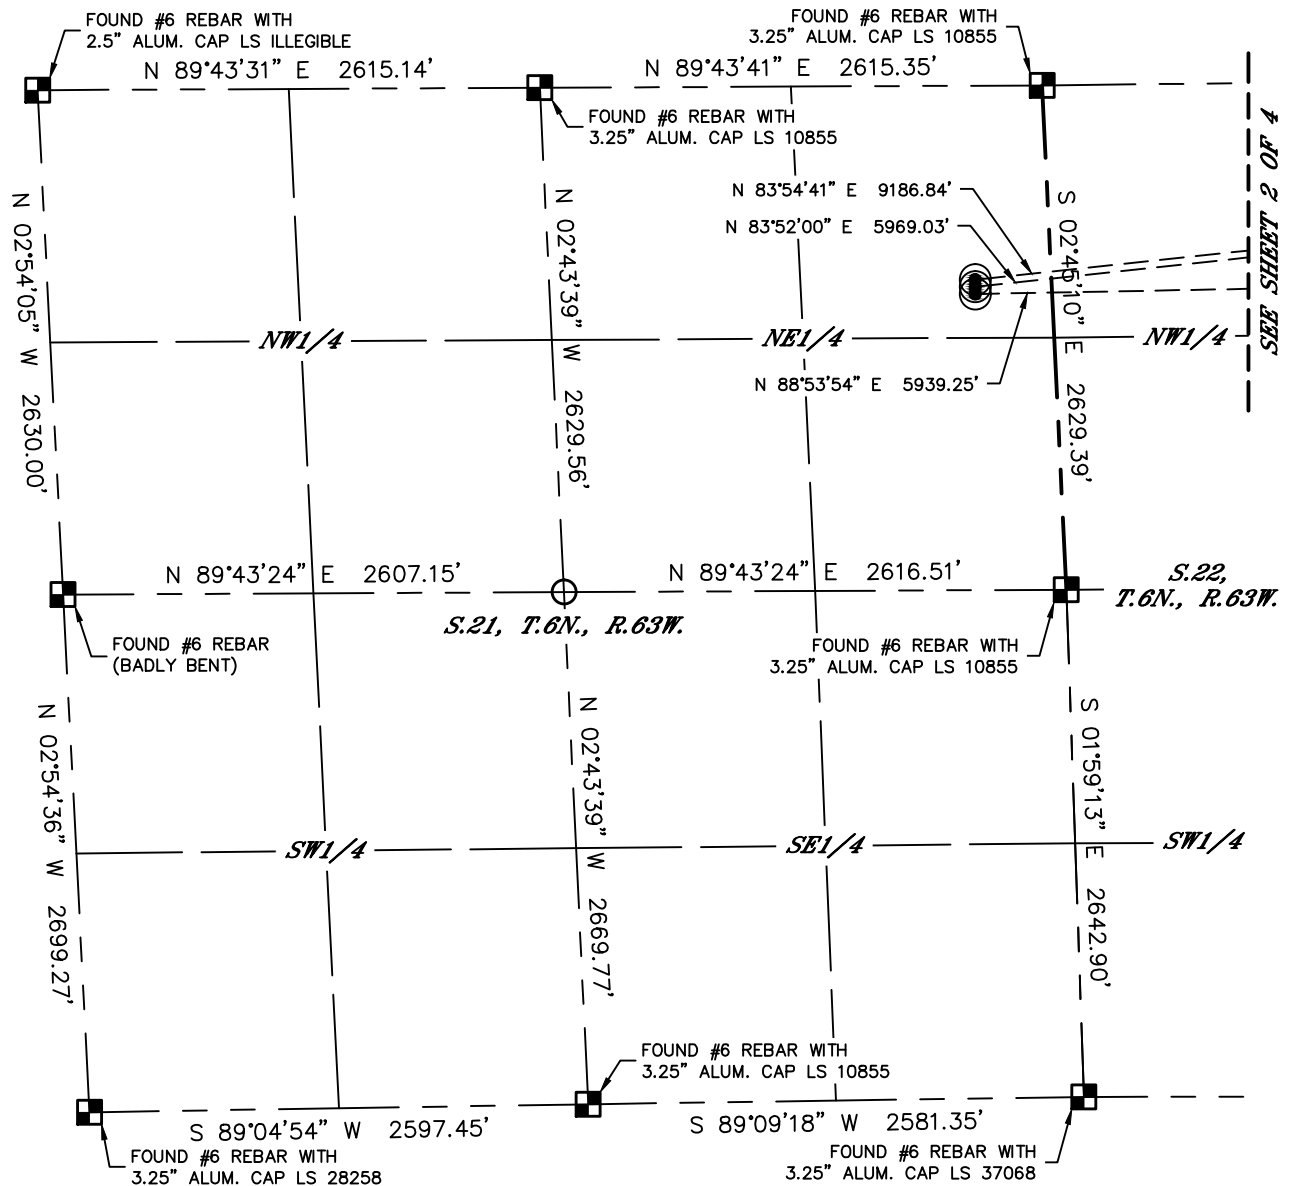

#	WELL NAME	BHL FOOTAGE				BHL LAT °	BHL LONG °	BHL S-T-R
1	WELLS RANCH AA22-688	132	FNL	1891	FEL	40.47894	-104.40115	23-6-63
2	WELLS RANCH AA22-683	473	FNL	235	FWL	40.47802	-104.41266	23-6-63
3	WELLS RANCH AA22-674	1034	FNL	235	FWL	40.47648	-104.41267	23-6-63

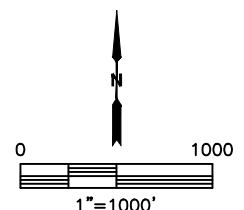




Lat40°, Inc. 6250 W. 10th Street, Unit 2, Greeley, CO 970-515-5294

MULTI-WELL PLAN


WELLS RANCH AA22-688 PAD

THIS MAP DOES NOT REPRESENT A BOUNDARY SURVEY

SECTION: 21
TOWNSHIP: 6N
RANGE: 63W
6TH. P.M.
WELD COUNTY, CO

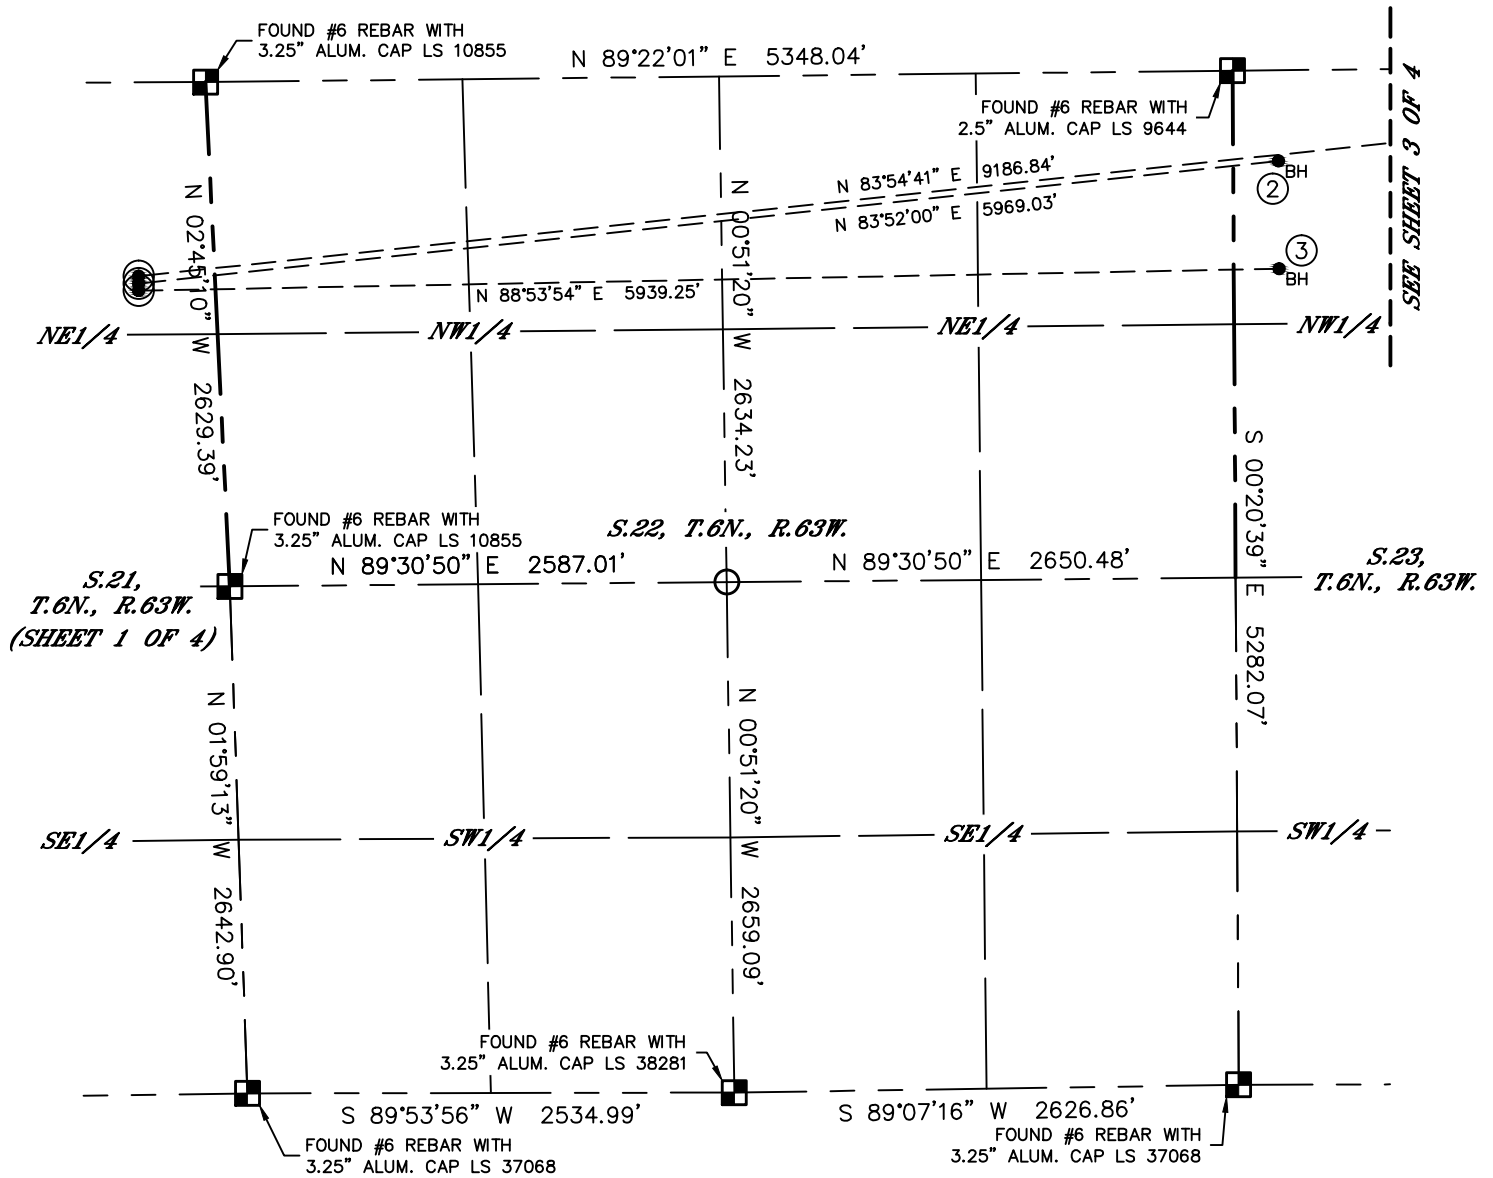

#	WELL NAME	BHL FOOTAGE				BHL LAT °	BHL LONG °	BHL S-T-R
1	WELLS RANCH AA22-688	132	FNL	1891	FEL	40.47894	-104.40115	23-6-63
2	WELLS RANCH AA22-683	473	FNL	235	FWL	40.47802	-104.41266	23-6-63
3	WELLS RANCH AA22-674	1034	FNL	235	FWL	40.47648	-104.41267	23-6-63

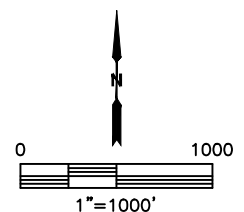




Lat40°, Inc. 6250 W. 10th Street, Unit 2, Greeley, CO 970-515-5294

MULTI-WELL PLAN


WELLS RANCH AA22-688 PAD

THIS MAP DOES NOT REPRESENT A BOUNDARY SURVEY

SECTION: 21
TOWNSHIP: 6N
RANGE: 63W
6TH. P.M.
WELD COUNTY, CO

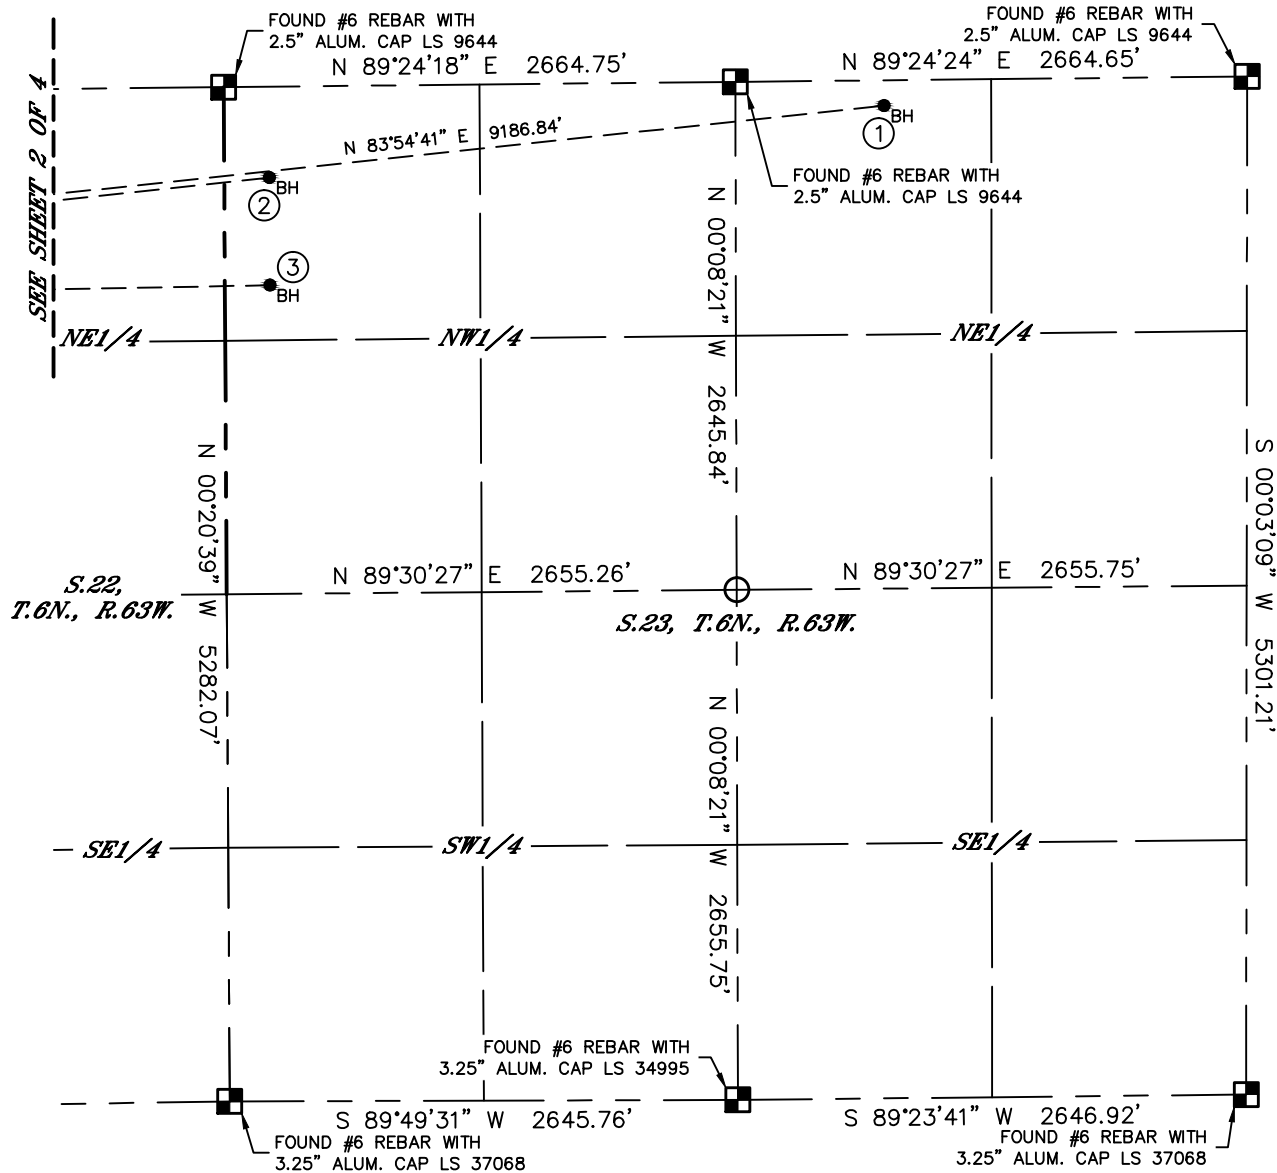

#	WELL NAME	BHL FOOTAGE				BHL LAT °	BHL LONG °	BHL S-T-R
1	WELLS RANCH AA22-688	132	FNL	1891	FEL	40.47894	-104.40115	23-6-63
2	WELLS RANCH AA22-683	473	FNL	235	FWL	40.47802	-104.41266	23-6-63
3	WELLS RANCH AA22-674	1034	FNL	235	FWL	40.47648	-104.41267	23-6-63

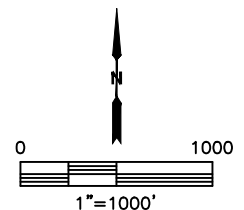



Lat40°, Inc. 6250 W. 10th Street, Unit 2, Greeley, CO 970-515-5294

MULTI-WELL PLAN

WELLS RANCH AA22-688 PAD

SECTION: 21
TOWNSHIP: 6N
RANGE: 63W
6TH. P.M.
WELD COUNTY, CO

