


PLAT #1
LOCATION PLAT

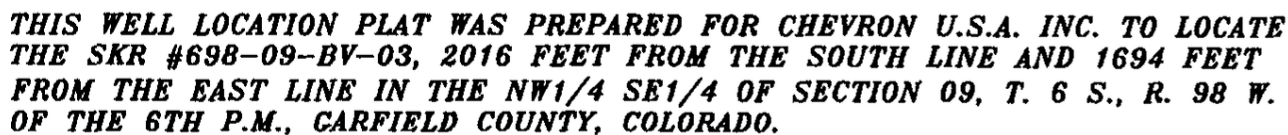


- 1) T6S, R98W, 6TH P.M. GLO PLAT
- 2) U.S.G.S. QUAD MOUNT BLAINE, CO
- 3) ELEVATIONS BASED ON N.A.Y.D 1988
- 4) LATITUDES AND LONGITUDES ARE BASED ON NAD 83, COLORADO CENTRAL ZONE.
- 5) GPS OPERATOR IYAN MARTIN, WITH AN OBSERVED POOP OF 2.8.
- 6) ALL GPS OBSERVATIONS ARE IN COMPLIANCE WITH COGCC RULE NO 215
- 7) ALL BOTTOM AND TOP HOLE LOCATIONS ARE MEASURED AT 90° TO SECTION LINES.

I, George R Bauer, a Professional Land Surveyor in the State of Colorado do hereby certify that this Survey was made under my direct supervision, and that this Plot represents said Survey



CONSTRUCTION SURVEYS, INC.
0012 SUNRISE BLVD.
SILT, CO 81652
970-876-5753

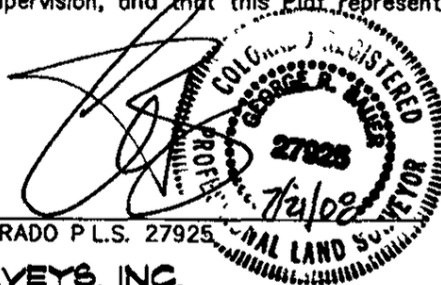


COLORADO P L.S. 27925

VIEW. 03

SURVEYED 12/10/07	SCALE: 1" = 1000'
DRAFTED 07/18/08	DWG CHEV\SKR698-09-BV
CHECKED: 07/21/08	SHEET: 1 OF 9

PLAT #2 PIT & PAD LAYOUT

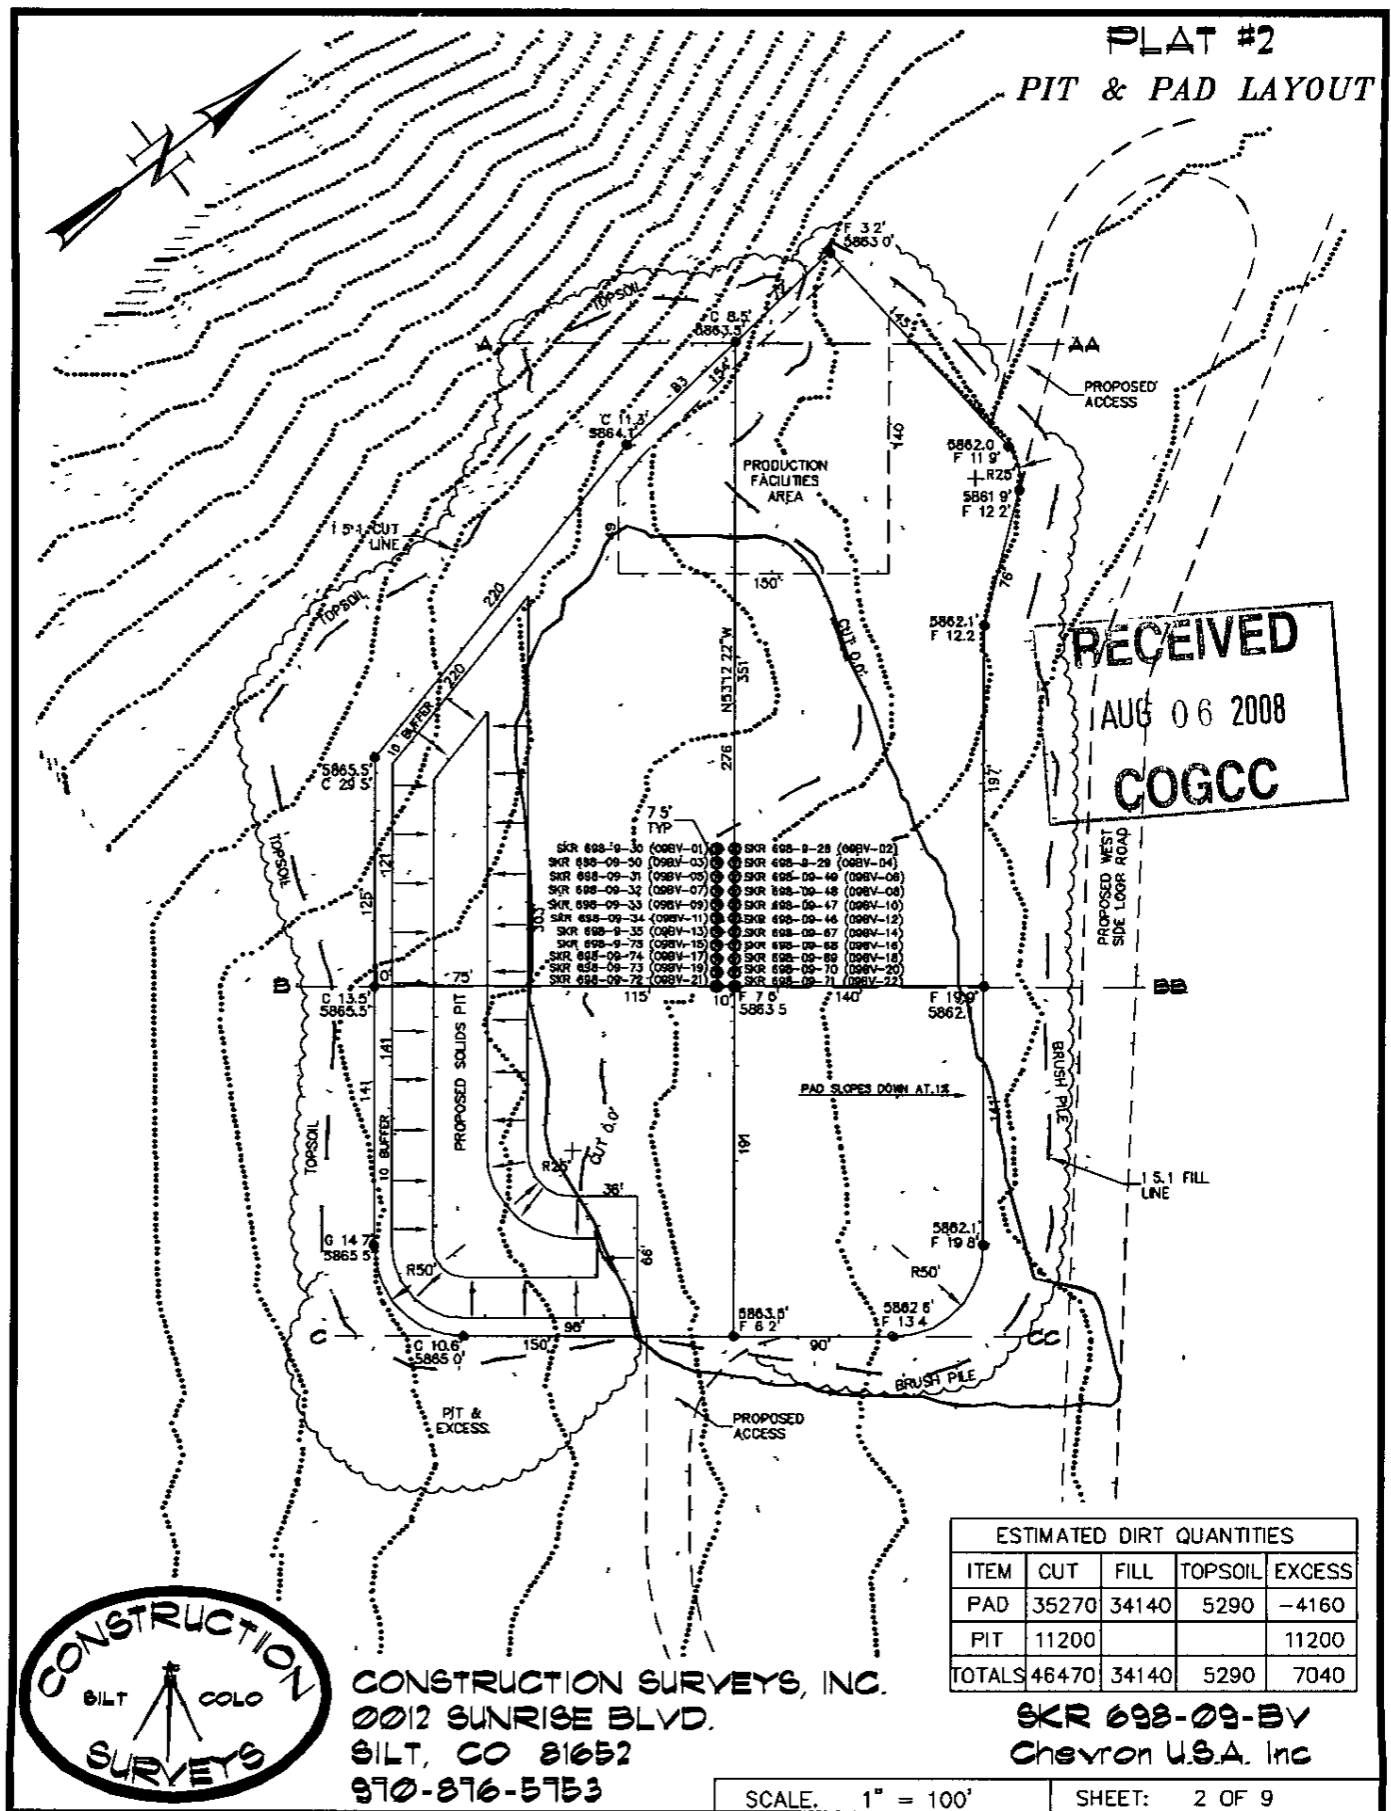

CONSTRUCTION SURVEYS, INC.
0012 SUNRISE BLVD.
BILT, CO 81652
970-876-5753

ESTIMATED DIRT QUANTITIES				
ITEM	CUT	FILL	TOPSOIL	EXCESS
PAD	35270	34140	5290	-4160
PIT	11200			11200
TOTALS	46470	34140	5290	7040

SKR 698-09-BV
Chevron U.S.A. Inc

SCALE. 1" = 100'



SHEET: 2 OF 9

PLAT #3
CROSS SECTIONS OF PIT & PAD

RECEIVED

AUG 06 2008

COGCC

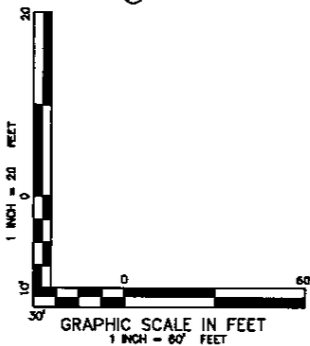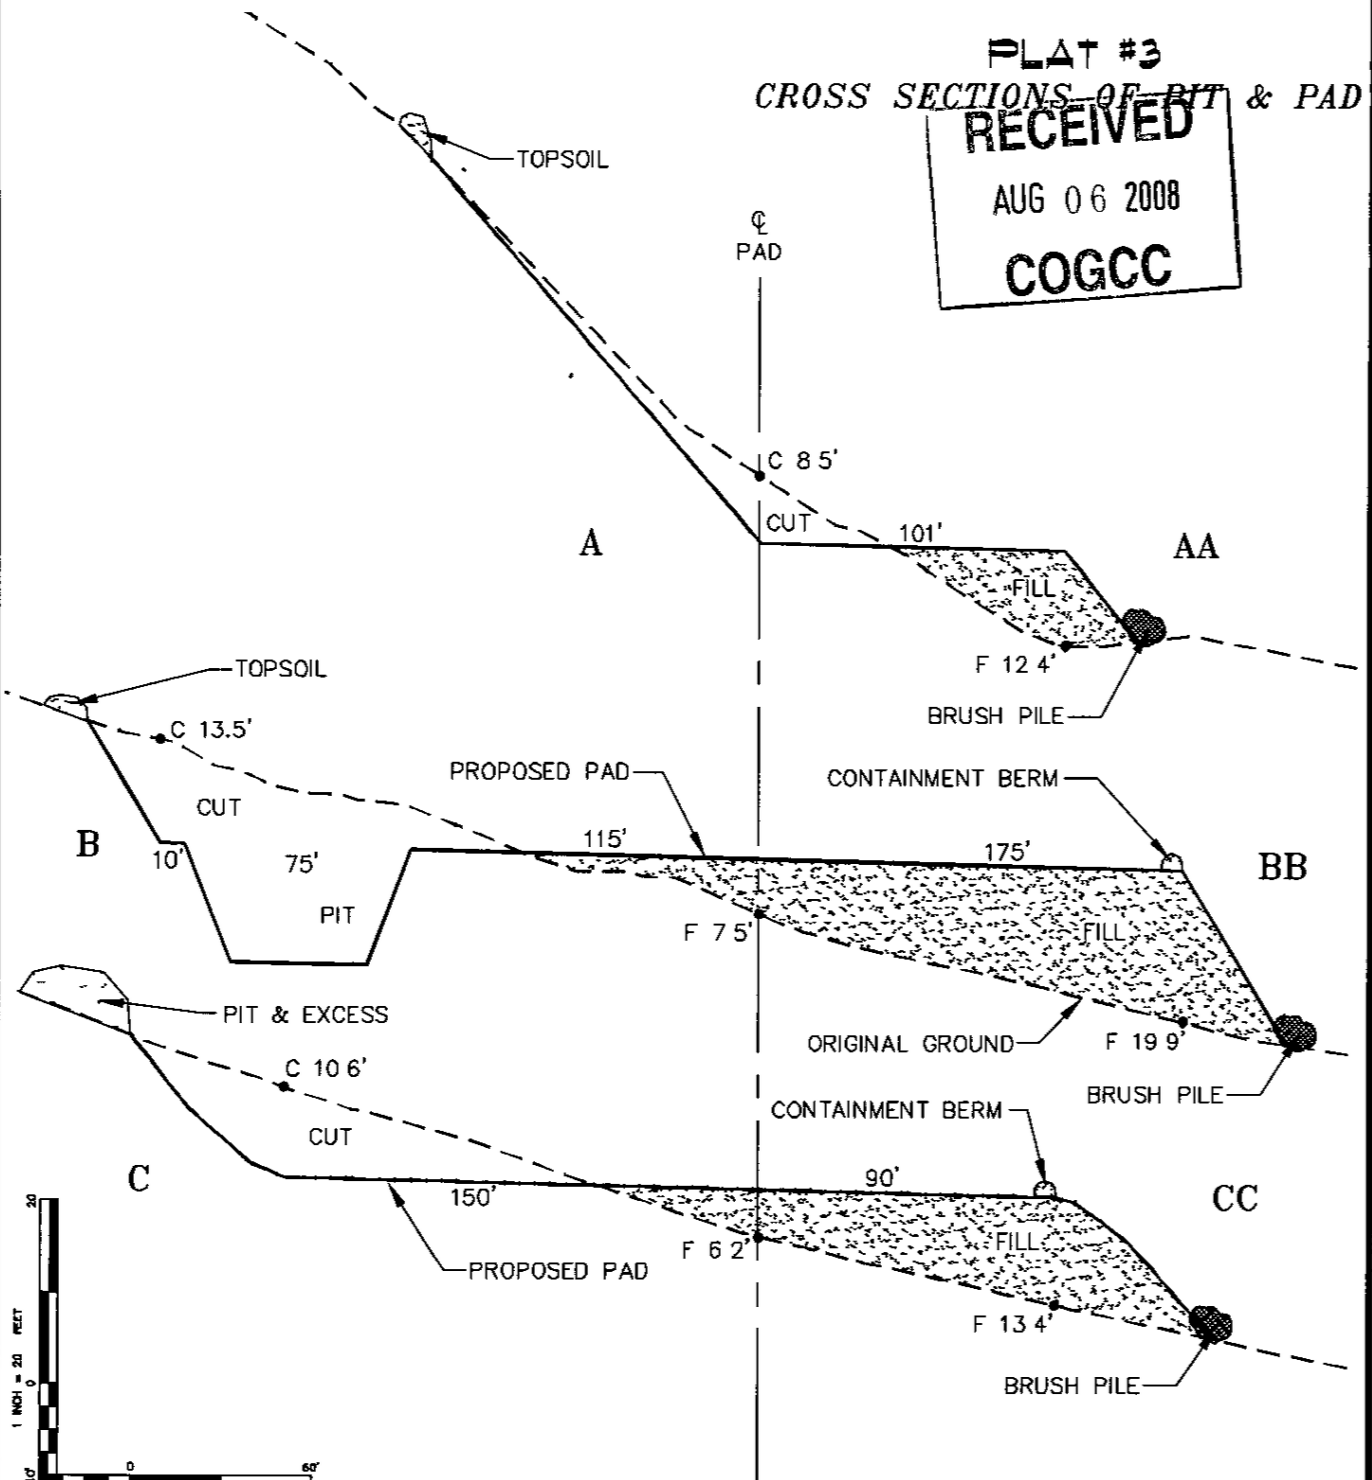

NOTE
ALL CUT/FILL SIDE SLOPES ARE
1.5:1 UNLESS OTHERWISE NOTED



CONSTRUCTION SURVEYS, INC
0012 SUNRISE BLVD.
SILT, CO 81652
970-876-5753

SKR 698-09-BY
Chevron U.S.A. Inc.

SCALE AS SHOWN

SHEET 3 OF 9


RECEIVED

AUG 06 2008

COGCC

PLAT #4

RIG LAYOUT

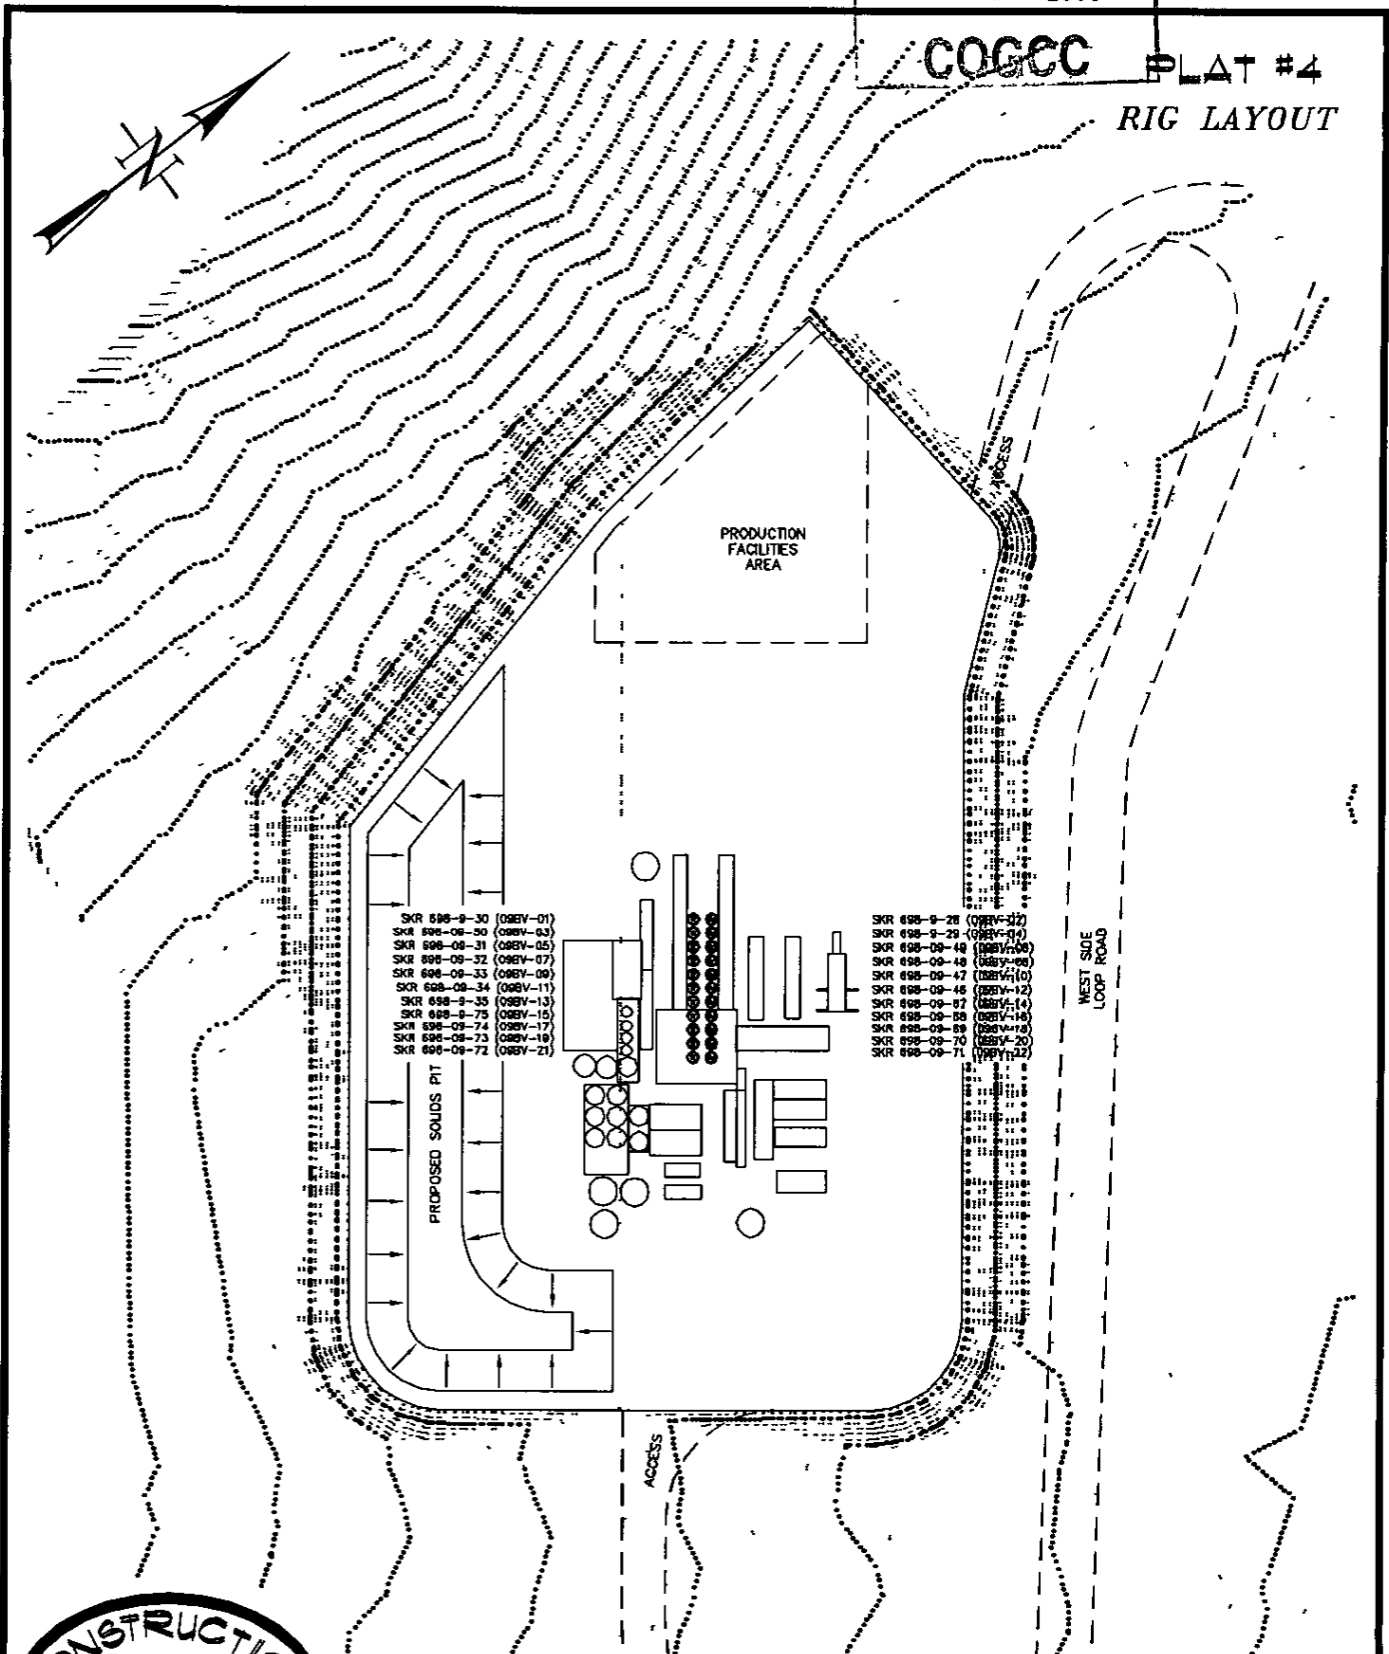

CONSTRUCTION SURVEYS, INC
0012 SUNRISE BLVD.
BILT, CO 81652
970-876-5753


SKR 698-09-BV
Chevron U.S.A. Inc

RECEIVED

AUG 06 2008

PLAT # 600000

RECLAMATION PAD &
PRODUCTION EQUIPMENT LAYOUT

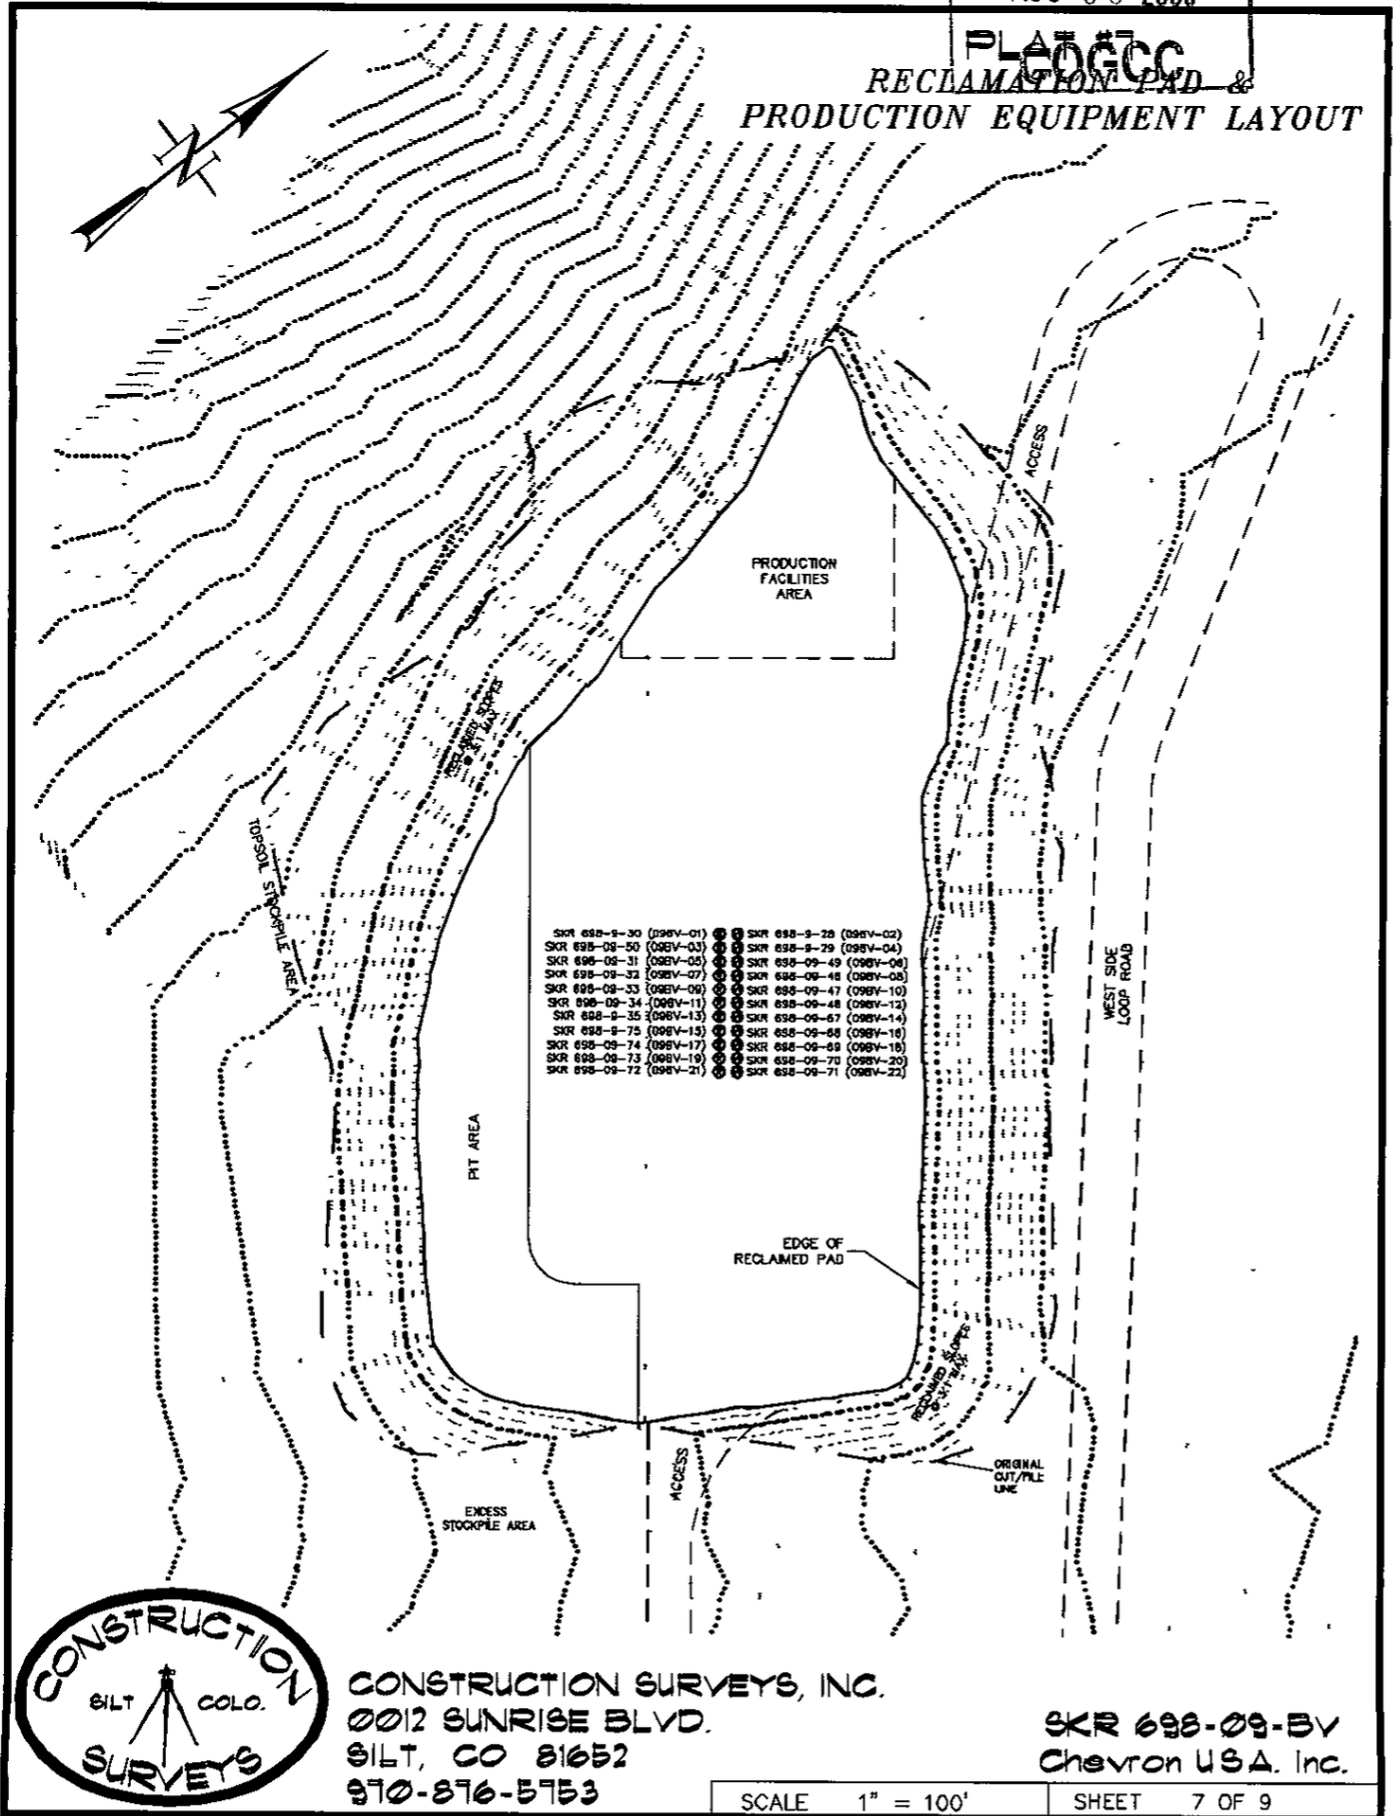

CONSTRUCTION SURVEYS, INC.
0012 SUNRISE BLVD.
SILT, CO 81652
970-876-5753

SKR 698-09-BV
Chevron USA, Inc.


SCALE 1" = 100'

SHEET 7 OF 9

RECEIVED

AUG 06 2008

PLAT #8
COGCC
FINAL RECLAMATION PAD

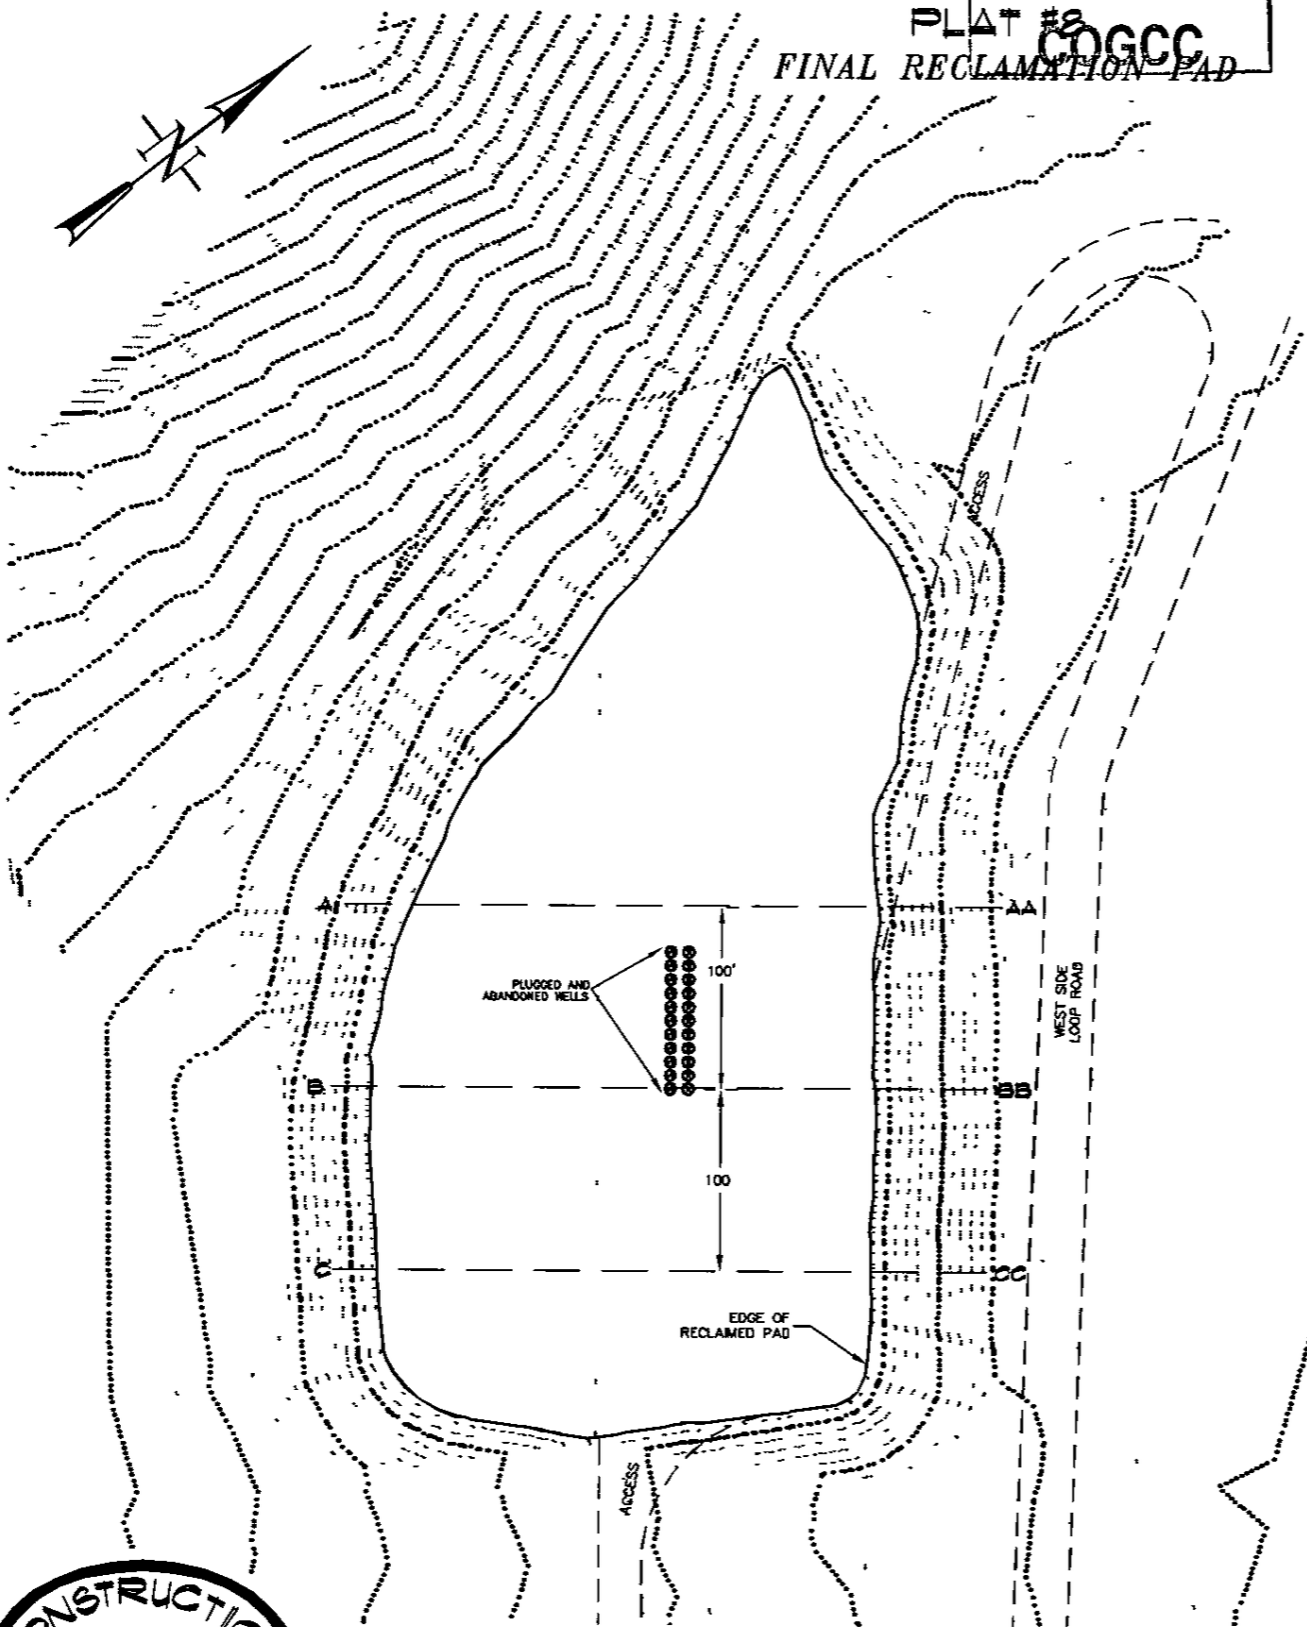

CONSTRUCTION SURVEYS, INC.
0012 SUNRISE BLVD
SILT, CO 81652
970-876-5753

SKR 698-09-BY
Chevron U.S.A. Inc.

SCALE 1" = 100'

SHEET 8 OF 9


RECEIVED

AUG 06 2008


PLAT #9

COGCC

CROSS SECTIONS OF FINAL RECLAMATION PAD

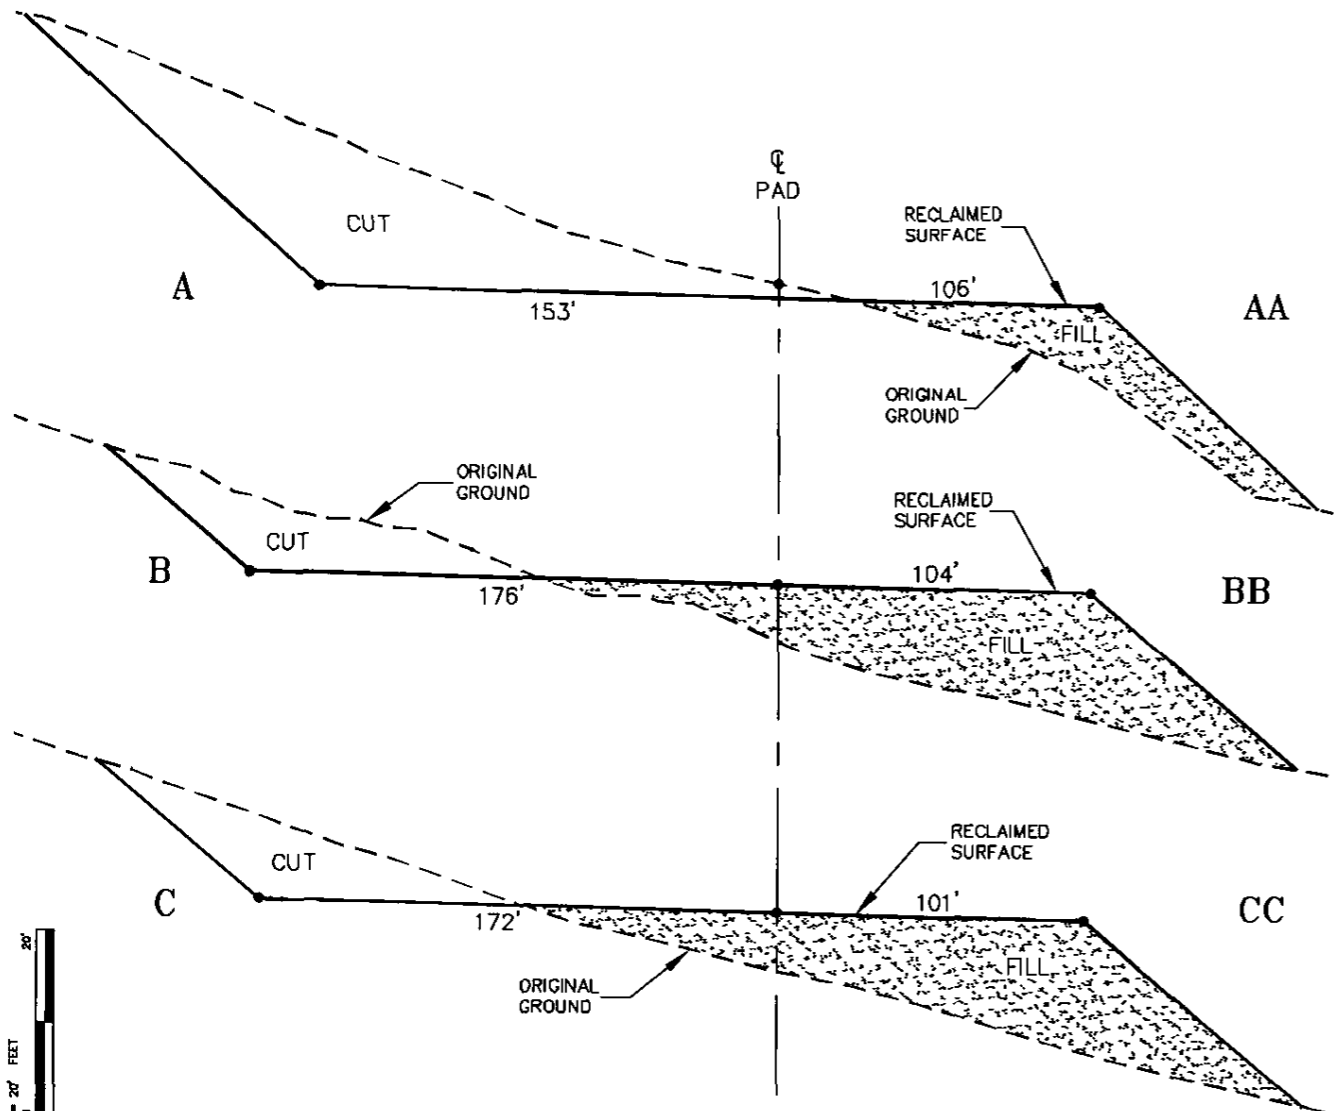

NOTE
ALL RECLAIMED SIDE SLOPES ARE
3:1 UNLESS OTHERWISE NOTED

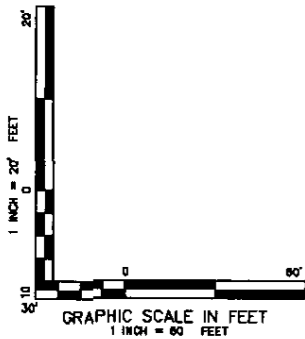

CONSTRUCTION SURVEYS, INC
0012 SUNRISE BLVD.
SILT, CO 81652
970-876-5753

SKR 698-03-BV
Chevron U.S.A. Inc

SCALE AS SHOWN

SHEET 9 OF 9