


PROPOSED WELLBORE SCHEMATIC

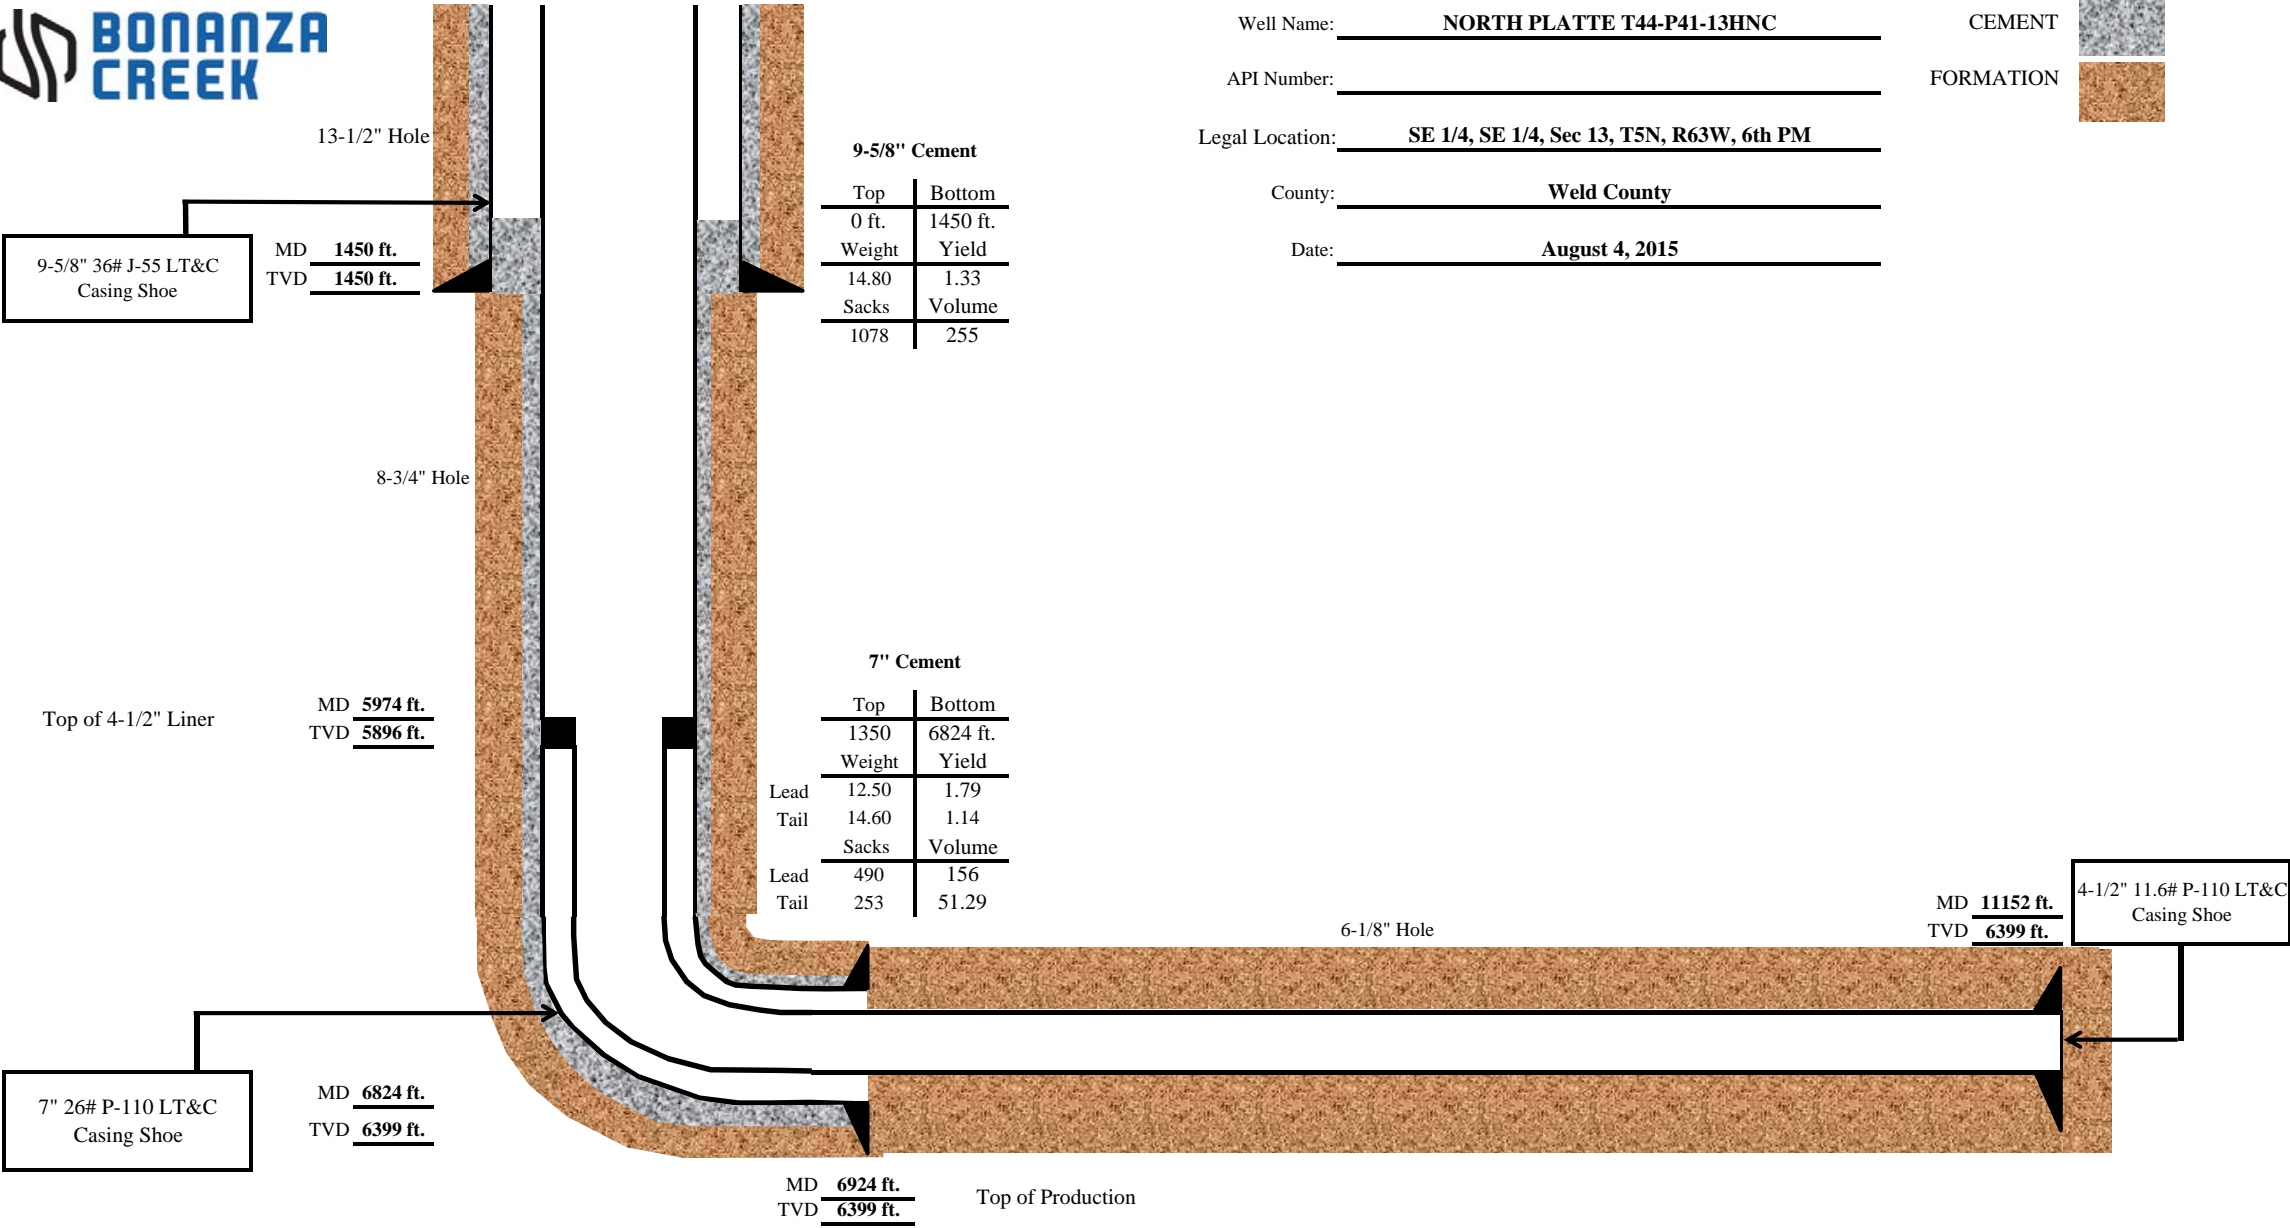

Well Name: NORTH PLATTE T44-P41-13HNC

API Number: _____

Legal Location: SE 1/4, SE 1/4, Sec 13, T5N, R63W, 6th PM

County: Weld County

Date: August 4, 2015

