



LEGEND:

- = BOTTOM HOLE.  
▲ = SECTION CORNERS LOCATED.

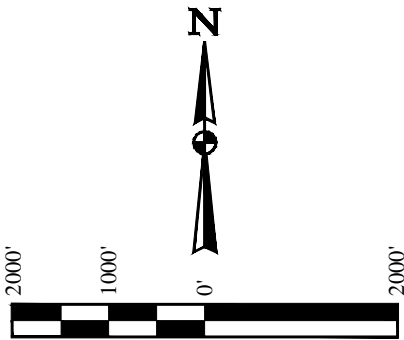

BASIS OF BEARINGS

BASIS OF BEARINGS IS A G.P.S. OBSERVATION

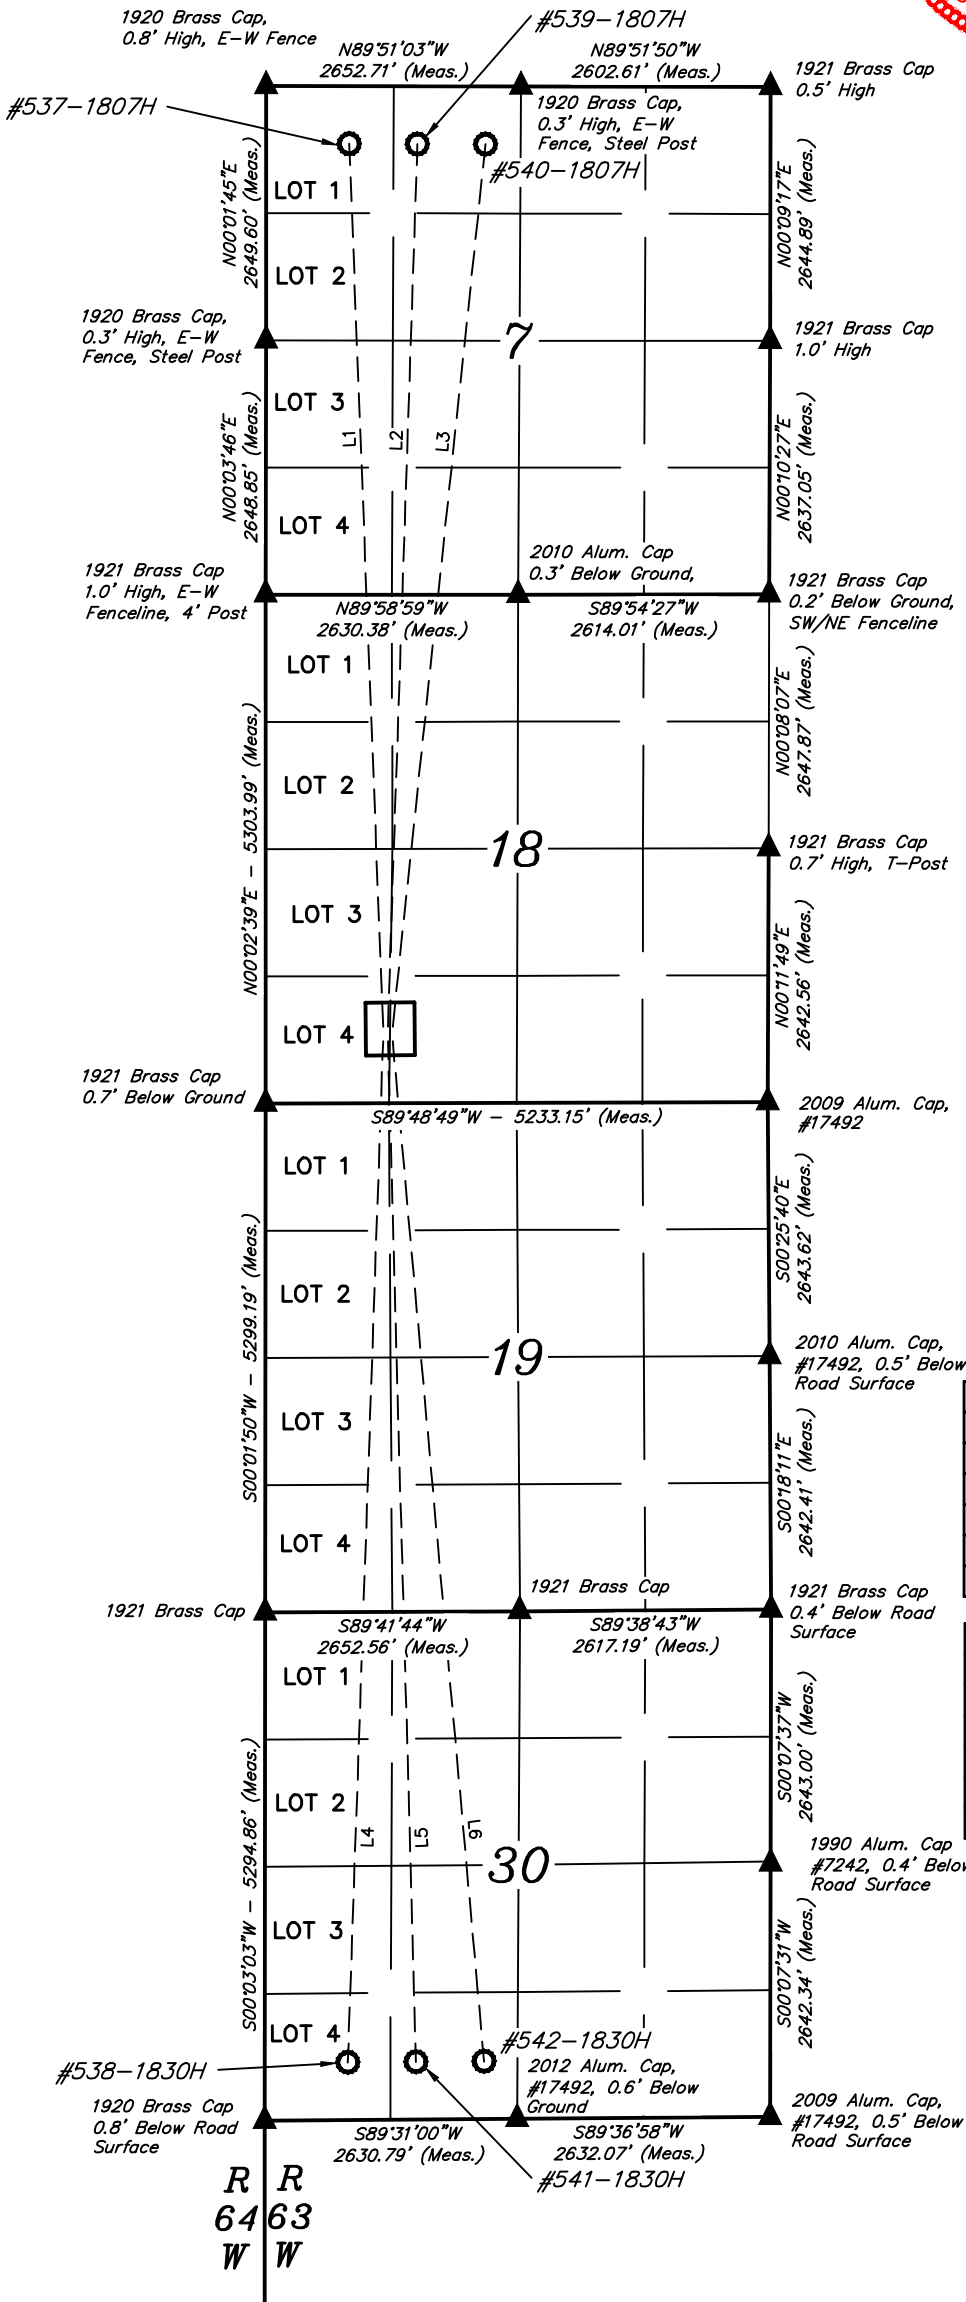

| LINE TABLE |             |           |
|------------|-------------|-----------|
| LINE       | DIRECTION   | LENGTH    |
| L1         | N02°11'31"W | 9203.00'  |
| L2         | N01°55'07"E | 9199.36'  |
| L3         | N06°00'42"E | 9242.99'  |
| L4         | S01°58'39"W | 10647.08' |
| L5         | S01°34'32"E | 10638.93' |
| L6         | S05°07'16"E | 10671.67' |

| WELL       | SHL FOOTAGES       | SECTION | TOWNSHIP | RANGE |
|------------|--------------------|---------|----------|-------|
| #537-1807H | 800' FSL 1224' FWL | 18      | 11N      | 63W   |
| #539-1807H | 800' FSL 1274' FWL | 18      | 11N      | 63W   |
| #540-1807H | 800' FSL 1324' FWL | 18      | 11N      | 63W   |
| #538-1830H | 650' FSL 1225' FWL | 18      | 11N      | 63W   |
| #541-1830H | 650' FSL 1275' FWL | 18      | 11N      | 63W   |
| #542-1830H | 650' FSL 1325' FWL | 18      | 11N      | 63W   |

| WELL       | BHL FOOTAGES       | SECTION | TOWNSHIP | RANGE |
|------------|--------------------|---------|----------|-------|
| #537-1807H | 600' FNL 865' FWL  | 7       | 11N      | 63W   |
| #539-1807H | 600' FNL 1575' FWL | 7       | 11N      | 63W   |
| #540-1807H | 600' FNL 2285' FWL | 7       | 11N      | 63W   |
| #538-1830H | 600' FSL 865' FWL  | 30      | 11N      | 63W   |
| #541-1830H | 600' FSL 1575' FWL | 30      | 11N      | 63W   |
| #542-1830H | 600' FSL 2285' FWL | 30      | 11N      | 63W   |

EOG RESOURCES, INC.

CRITTER CREEK 18 SWSW  
SECTION 18, T11N, R63W, 6th P.M.  
SW 1/4  
WELD COUNTY, COLORADO



UELS, LLC  
Corporate Office \* 85 South 200 East  
Vernal, UT 84078 \* (435) 789-1017

|                   |                          |
|-------------------|--------------------------|
| DRAWN BY: M.O.E.  | DATE DRAWN: 04-02-15     |
| SCALE: 1" = 2000' | REVISED: 08-03-15 C.D.L. |
| MULTI-WELL PLAN   | FIGURE #6                |