

- NOTES:**
- Flare stack is to be located a min. of 100' from the wellhead.
 - Contours shown at 2' intervals.



EOG RESOURCES, INC.

RANDALL CREEK 30 SESE
ON EXISTING #3-30H PAD
SE 1/4 SE 1/4, SECTION 30, T12N, R62W, 6th P.M.
WELD COUNTY, COLORADO



UELS, LLC
Corporate Office * 85 South 200 East
Vernal, UT 84078 * (435) 789-1017

DRAWN BY: M.S.	DATE DRAWN: 01-13-15
SCALE: 1" = 60'	REVISED: 04-14-15 J.W.
TYPICAL RIG LAYOUT	FIGURE #3

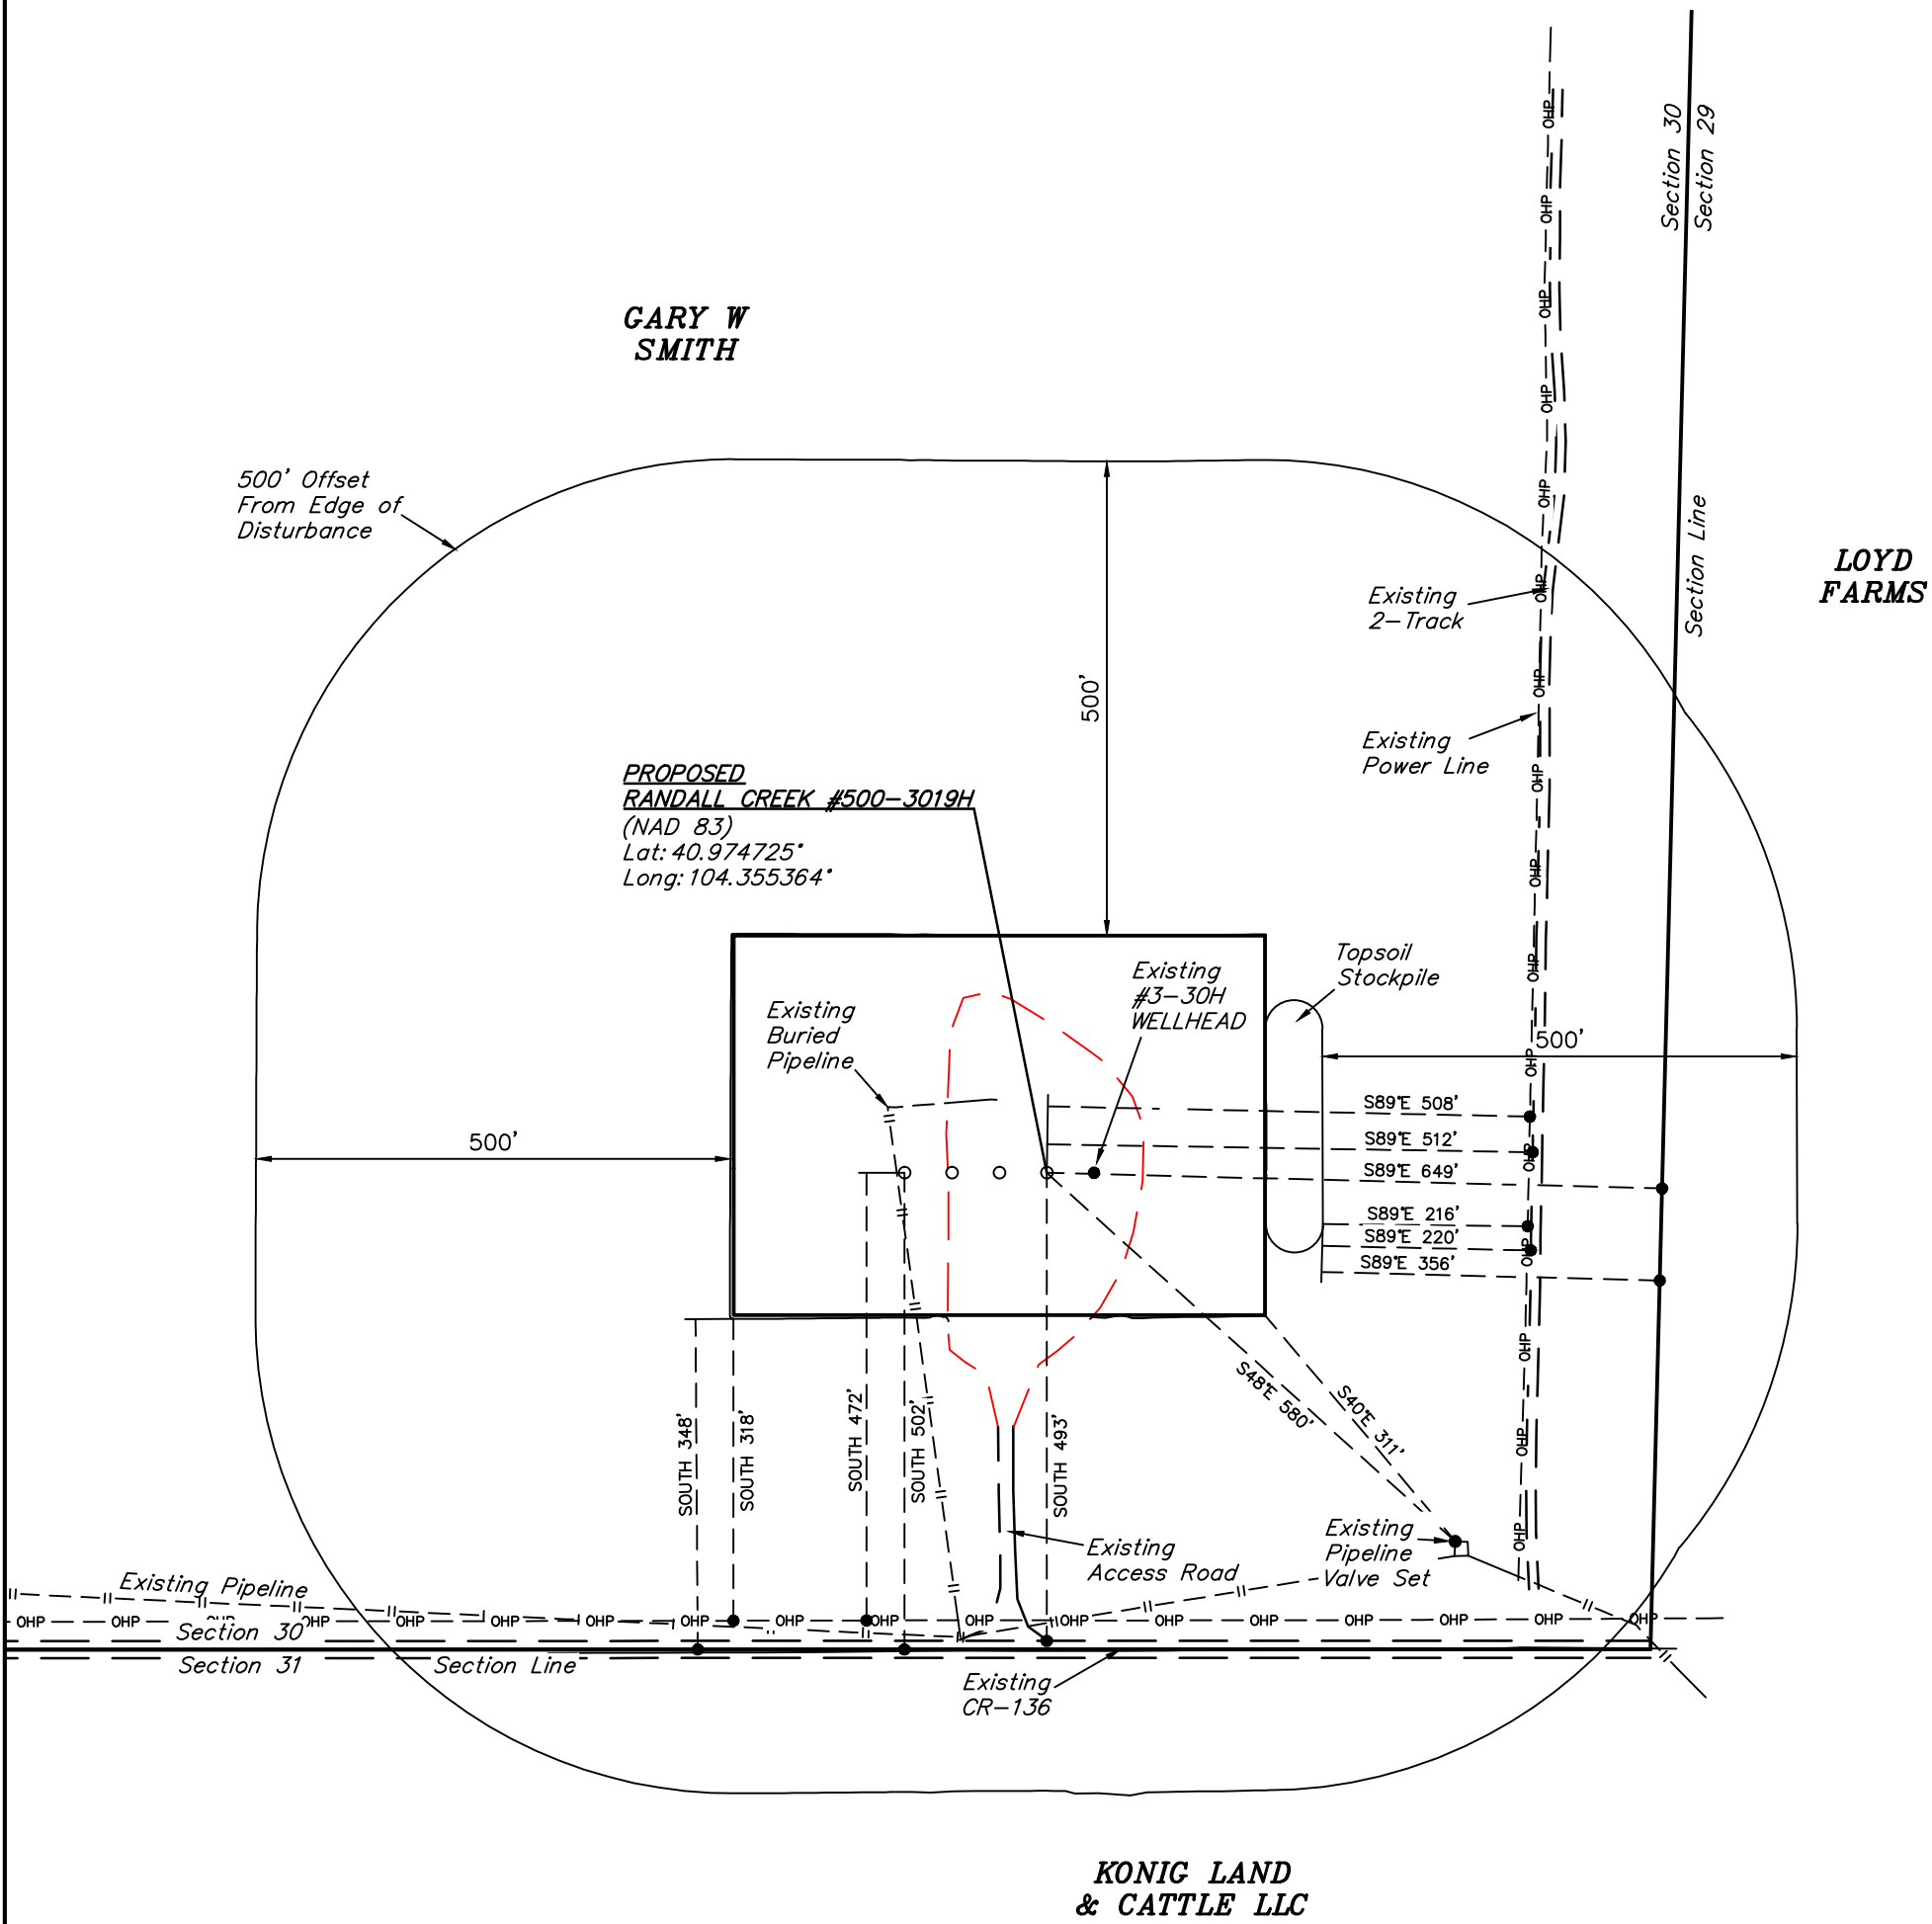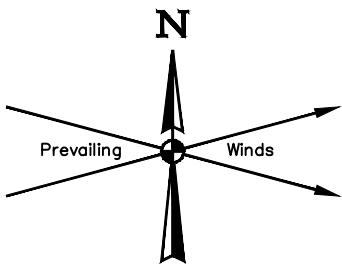

PLANT COMMUNITY		CURRENT LAND USE			
<input checked="" type="checkbox"/> DISTURBED GRASSLAND		CROP LAND:	<input type="checkbox"/> IRRIGATED	<input checked="" type="checkbox"/> DRY LAND	<input type="checkbox"/> IMPROVED PASTURE
<input type="checkbox"/> NATIVE GRASSLAND		NON-CROP LAND:	<input type="checkbox"/> RANGELAND	<input type="checkbox"/> TIMBER	<input type="checkbox"/> RECREATIONAL
<input type="checkbox"/> SHRUB LAND		SUBDIVIDED:	<input type="checkbox"/> INDUSTRIAL	<input type="checkbox"/> COMMERCIAL	<input type="checkbox"/> RESIDENTIAL
<input type="checkbox"/> PLAINS RIPARIAN		FUTURE LAND USE			
<input type="checkbox"/> MOUNTAIN RIPARIAN		CROP LAND:	<input type="checkbox"/> IRRIGATED	<input type="checkbox"/> DRY LAND	<input type="checkbox"/> IMPROVED PASTURE
<input type="checkbox"/> FOREST LAND		NON-CROP LAND:	<input type="checkbox"/> RANGELAND	<input type="checkbox"/> TIMBER	<input type="checkbox"/> RECREATIONAL
<input type="checkbox"/> WETLANDS AQUATIC		SUBDIVIDED:	<input type="checkbox"/> INDUSTRIAL	<input type="checkbox"/> COMMERCIAL	<input type="checkbox"/> RESIDENTIAL
<input type="checkbox"/> ALPINE					
<input type="checkbox"/> OTHER (Describe):					



EOG RESOURCES, INC.

RANDALL CREEK 30 SESE
ON EXISTING #3-30H PAD
SE 1/4 SE 1/4, SECTION 30, T12N, R62W, 6th P.M.
WELD COUNTY, COLORADO



UELS, LLC
Corporate Office * 85 South 200 East
Vernal, UT 84078 * (435) 789-1017

SURVEYED BY: GREG WEIMER	SURVEY DATE: 12-31-14
DRAWN BY: M.S.	DATE DRAWN: 01-13-15
SCALE: 1" = 200'	REVISED: 04-14-15 J.W.
LOCATION DRAWING	FIGURE #5