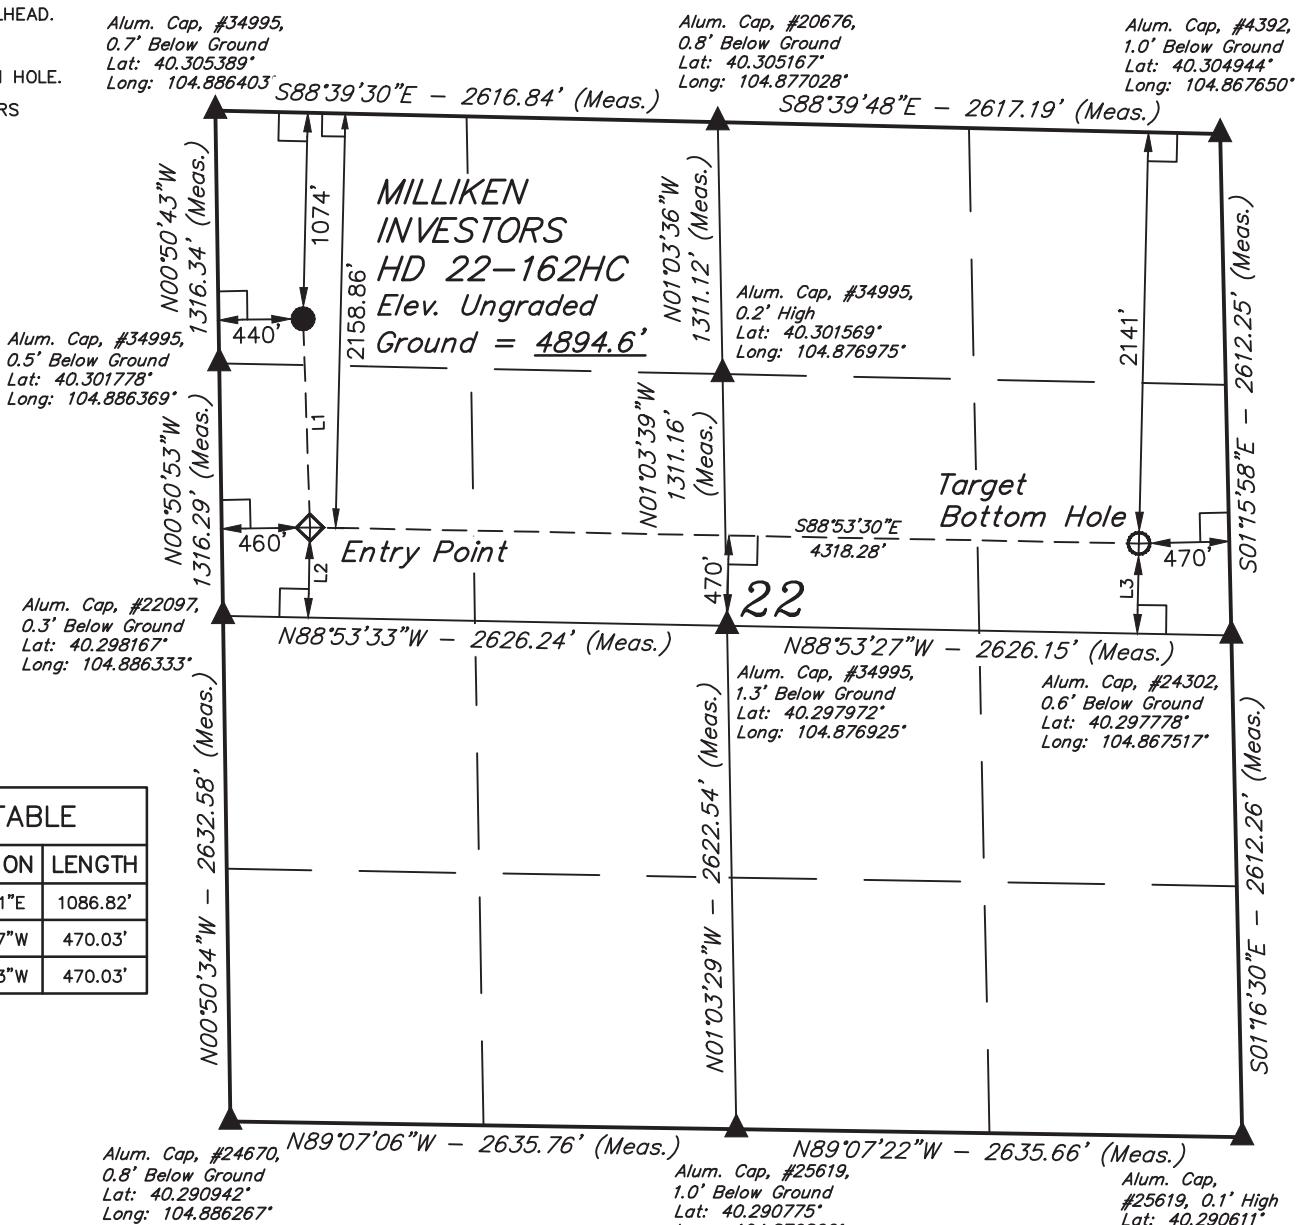


LEGEND:

- [Box] = 90° SYMBOL
- [Circle] = PROPOSED WELLHEAD.
- [Diamond] = ENTRY POINT.
- [Circle with dot] = TARGET BOTTOM HOLE.
- [Triangle] = SECTION CORNERS LOCATED.

T4N, R67W, 6th P.M.

NAD 83 (TARGET BOTTOM HOLE)

LATITUDE = 40°17'56.77" (40.299103)
LONGITUDE = 104°52'09.21" (104.869225)

NAD 27 (TARGET BOTTOM HOLE)

LATITUDE = 40°17'56.83" (40.299119)
LONGITUDE = 104°52'07.31" (104.868697)

NAD 83 (ENTRY POINT)

LATITUDE = 40°17'57.92" (40.299422)
LONGITUDE = 104°53'04.91" (104.884697)

NAD 27 (ENTRY POINT)

LATITUDE = 40°17'57.98" (40.299439)
LONGITUDE = 104°53'03.00" (104.884167)



CERTIFICATE
THIS IS TO CERTIFY THAT THE ABOVE PLAT WAS PREPARED FROM FIELD NOTES OF ACTUAL SURVEYS MADE BY ME OR UNDER MY SUPERVISION AND THAT THE SAME ARE TRUE AND CORRECT TO THE BEST OF MY KNOWLEDGE AND BELIEF.


BASIS OF BEARINGS
BASIS OF BEARINGS IS A G.P.S. OBSERVATION

BASIS OF ELEVATION

USGS COOPERATIVE BASE NETWORK CONTROL STATION,
DESIGNATION "VERMILYEA". NGS DATA SHEET LISTS THE
NAVD 88 ELEVATION AS BEING 5026 FEET.


GREAT WESTERN OIL & GAS COMPANY
**MILLIKEN INVESTORS HD 22-162HC
NW 1/4 NW 1/4, SECTION 22, T4N, R67W, 6th P.M.
WELD COUNTY, COLORADO**

SURVEYED BY: DALLAS NIELSEN, J.S.	DATE: 11-13-14
DRAWN BY: J.W.	DATE DRAWN: 11-19-14
SCALE: 1" = 1000'	REVISED: 01-06-15

WELL LOCATION PLAT