


T10N, R58W, 6th P.M.

LEGEND:

- └─ = 90° SYMBOL
- = PROPOSED WELLHEAD.
- = TARGET BOTTOM HOLE.
- ◇ = PROPOSED TOP OF PRODUCTION
- ▲ = SECTION CORNERS LOCATED.

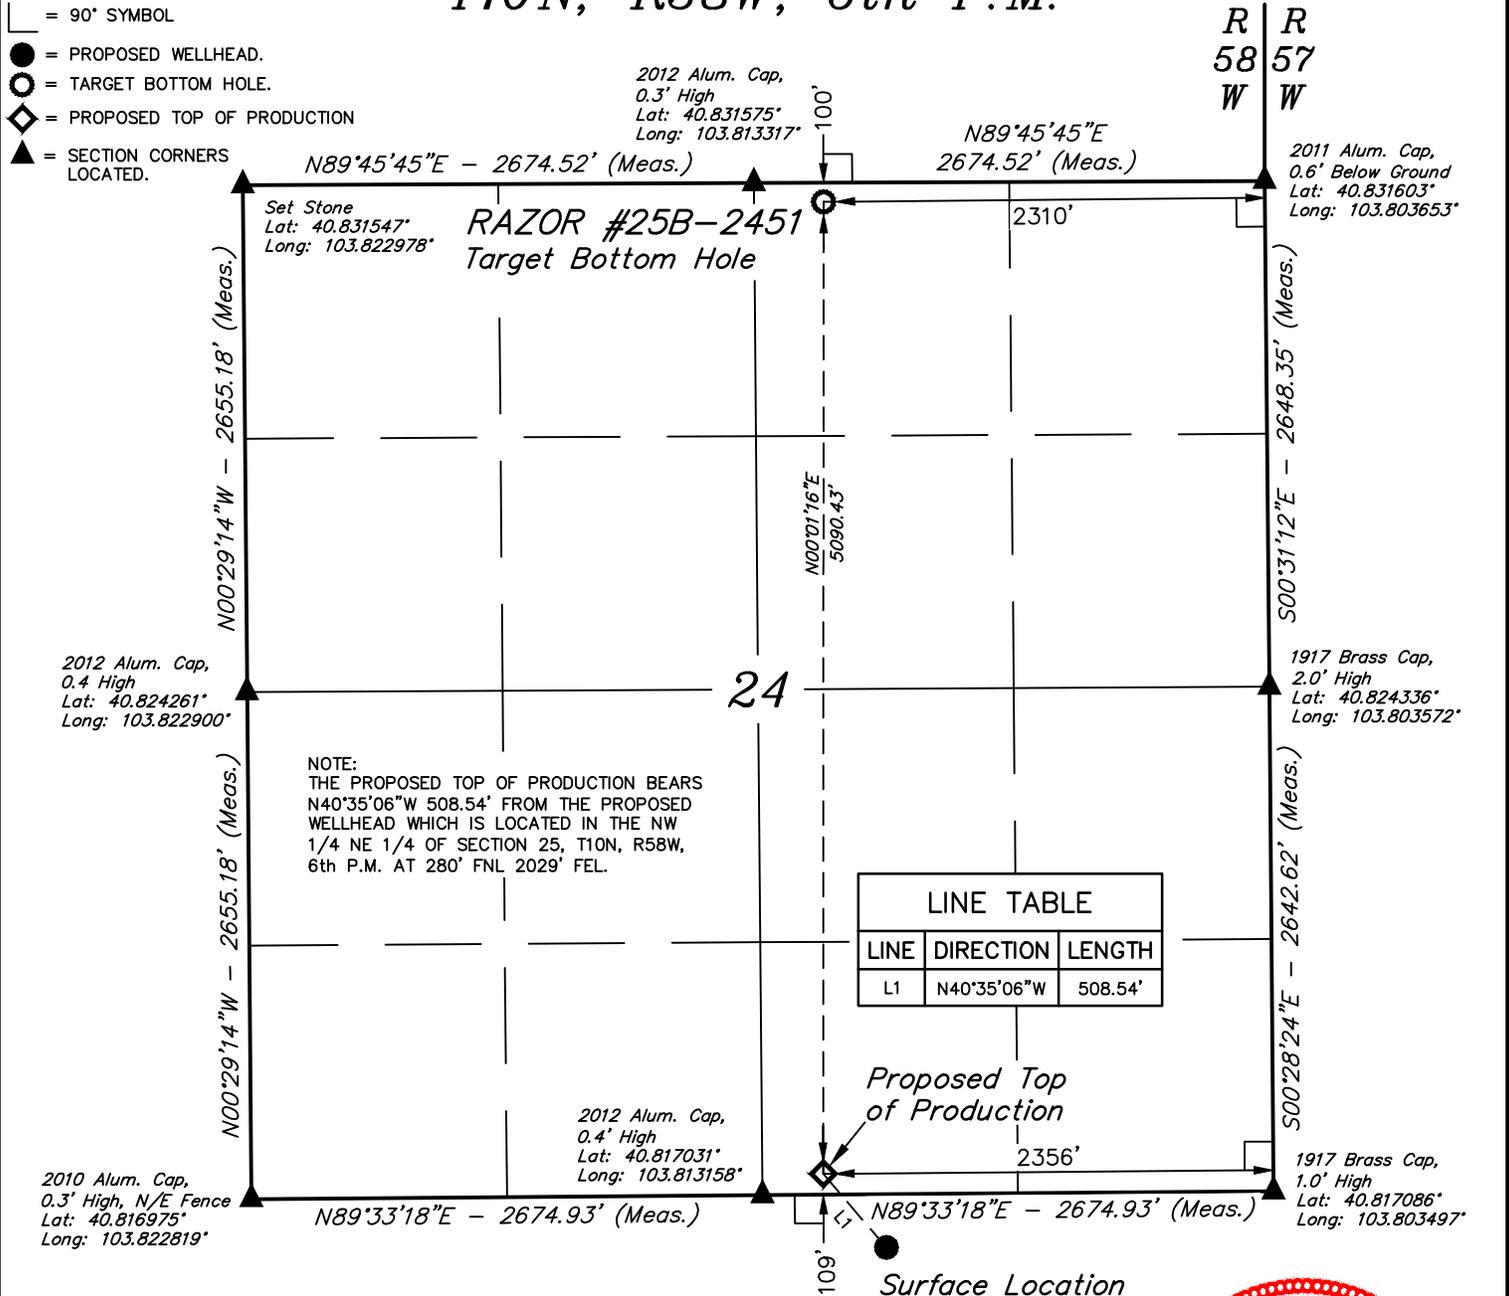

NOTE:
THE PROPOSED TOP OF PRODUCTION BEARS
N40°35'06"W 508.54' FROM THE PROPOSED
WELLHEAD WHICH IS LOCATED IN THE NW
1/4 NE 1/4 OF SECTION 25, T10N, R58W,
6th P.M. AT 280' FNL 2029' FEL.

| LINE TABLE | | |
|------------|-------------|---------|
| LINE | DIRECTION | LENGTH |
| L1 | N40°35'06"W | 508.54' |



| NAD 83 (TARGET BOTTOM HOLE) | NAD 83 (PROPOSED TOP OF PRODUCTION) |
|--|--|
| LATITUDE = 40°49'52.70" (40.831306) | LATITUDE = 40°49'02.41" (40.817336) |
| LONGITUDE = 103°48'43.19" (103.811997) | LONGITUDE = 103°48'43.23" (103.812008) |
| NAD 27 (TARGET BOTTOM HOLE) | NAD 27 (PROPOSED TOP OF PRODUCTION) |
| LATITUDE = 40°49'52.75" (40.831319) | LATITUDE = 40°49'02.46" (40.817350) |
| LONGITUDE = 103°48'41.38" (103.811494) | LONGITUDE = 103°48'41.43" (103.811508) |

CERTIFICATE
THIS IS TO CERTIFY THAT THE ABOVE PLAT WAS PREPARED FROM FIELD
NOTES OF ACTUAL SURVEYS MADE BY ME OR UNDER MY SUPERVISION
AND THAT THE SAME ARE TRUE AND CORRECT TO THE BEST OF MY
KNOWLEDGE AND BELIEF.



BASIS OF BEARINGS
BASIS OF BEARINGS IS A G.P.S. OBSERVATION

BASIS OF ELEVATION
SPOT ELEVATION LOCATED AT THE NORTHEAST CORNER OF SECTION 15, T9N, R58W,
6th P.M. TAKEN FROM THE GATEHOOK SPRING, QUADRANGLE, COLORADO, WELD
COUNTY, 7.5 MINUTE QUAD (TOPOGRAPHIC MAP) PUBLISHED BY THE UNITED STATES
DEPARTMENT OF THE INTERIOR, GEOLOGICAL SURVEY. SAID ELEVATION IS MARKED
AS BEING 4679 FEET.

WHITING OIL & GAS CORP.

RAZOR #25B-2451 (TARGET BOTTOM HOLE)
NW 1/4 NE 1/4, SECTION 24, T10N, R58W, 6th P.M.
WELD COUNTY, COLORADO



UELS, LLC
Corporate Office * 85 South 200 East
Vernal, UT 84078 * (435) 789-1017



| | |
|--------------------------------------|------------------------|
| SURVEYED BY: JARED CHRISTOPHER, B.C. | DATE: 03-10-15 |
| DRAWN BY: J.S. | DATE DRAWN: 03-23-15 |
| SCALE: 1" = 1000' | REVISED: 08-28-15 K.B. |

WELL LOCATION PLAT