
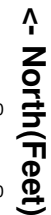


Location	Colorado	Slot	Slot 13 - Leffler FE 20-179HC
Field	Wattenberg	Well	Leffler FE 20-179HC
Installation	Leffler	Wellbore	Leffler FE 20-179HC (PWB)

Scale 1 cm = 500 ft

East (Feet) ->

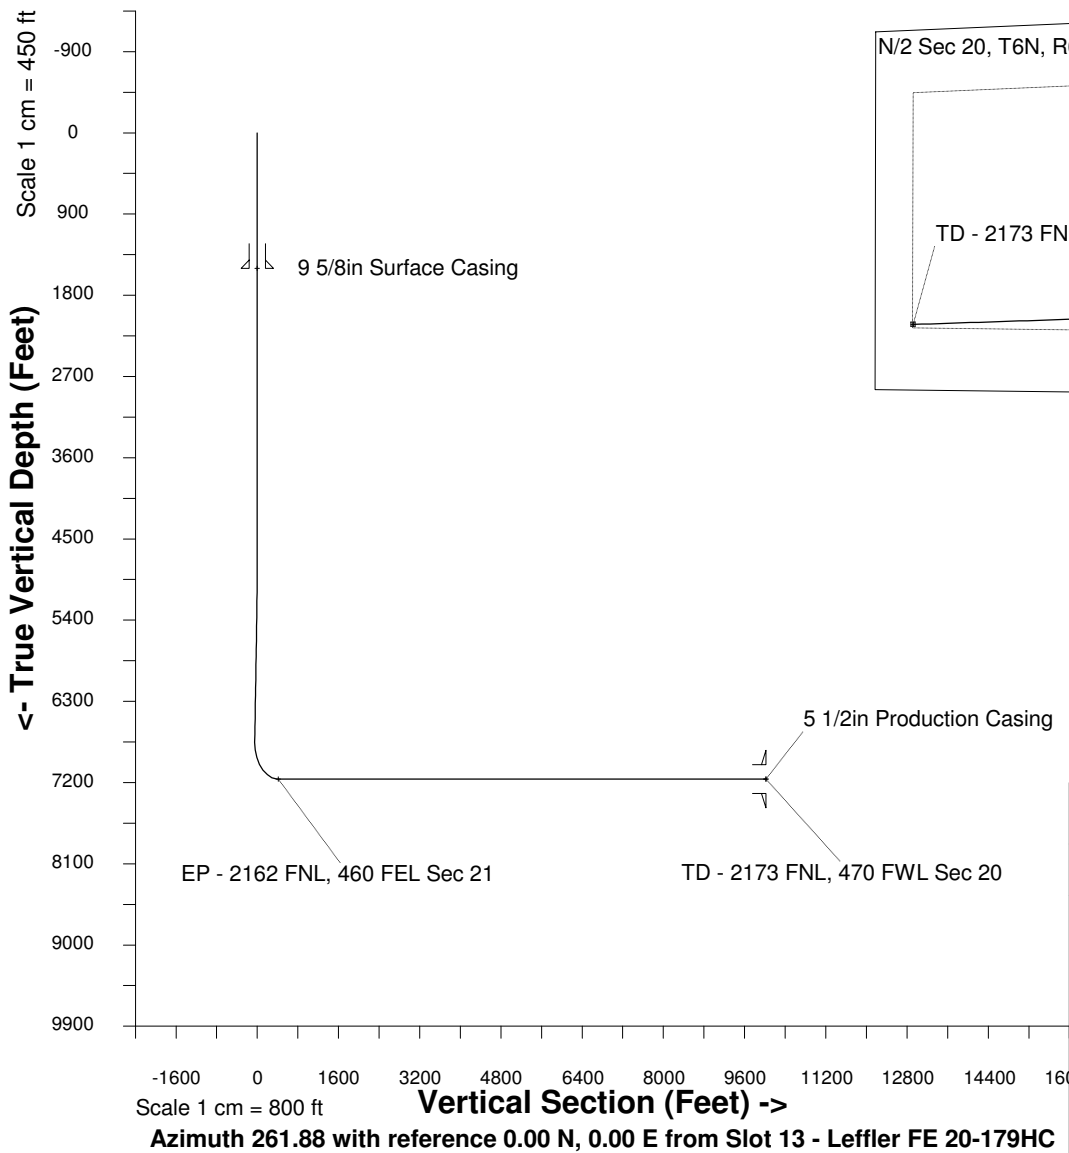

WELL PROFILE DATA								
Point	MD	Inc	Azi	TVD	North	East	deg/100ft	V. Sect
Tie on	0.00	0.00	0.00	0.00	S 0.00	W 0.00		-0.00
KOP	4550.00	0.00	169.02	4550.00	S 0.00	W 0.00	0.00	-0.00
End of Build	5572.30	30.67	169.02	5524.17	S 262.24	E 50.87	9.84	-13.33
End of Hold	6995.42	30.67	169.02	6748.25	S 974.86	E 189.11	0.00	-49.54
Target EP - 2...Sec 21	7726.24	90.00	268.87	7162.00	S 1225.20	W 245.10	42.65	415.68
T.D. & Target TD ... 20	17406.07	90.00	268.87	7162.00	S 1415.56	W 9923.06	0.00	10023.51