

NOBLE ENERGY INC.
Rasmussen #1
NWNE 26-4N-64W
660 FNL & 1980 FEL
WELD COUNTY, CO
Wattenberg
CURRENT WELLBORE SCHEMATIC
with PROPOSED P&A
9/11/2015

API: 05-123-12033
COGCC #


GL Elev: 4674
KB Elev: 4684

Spud Date: 10/19/1984


Surface Casing :
8 5/8" 24# @ 433'
Cement: 200 sx
TOC: Surface

TOC @ 6112'

Production Casing :
4 1/2" 11.6# @ 6884'

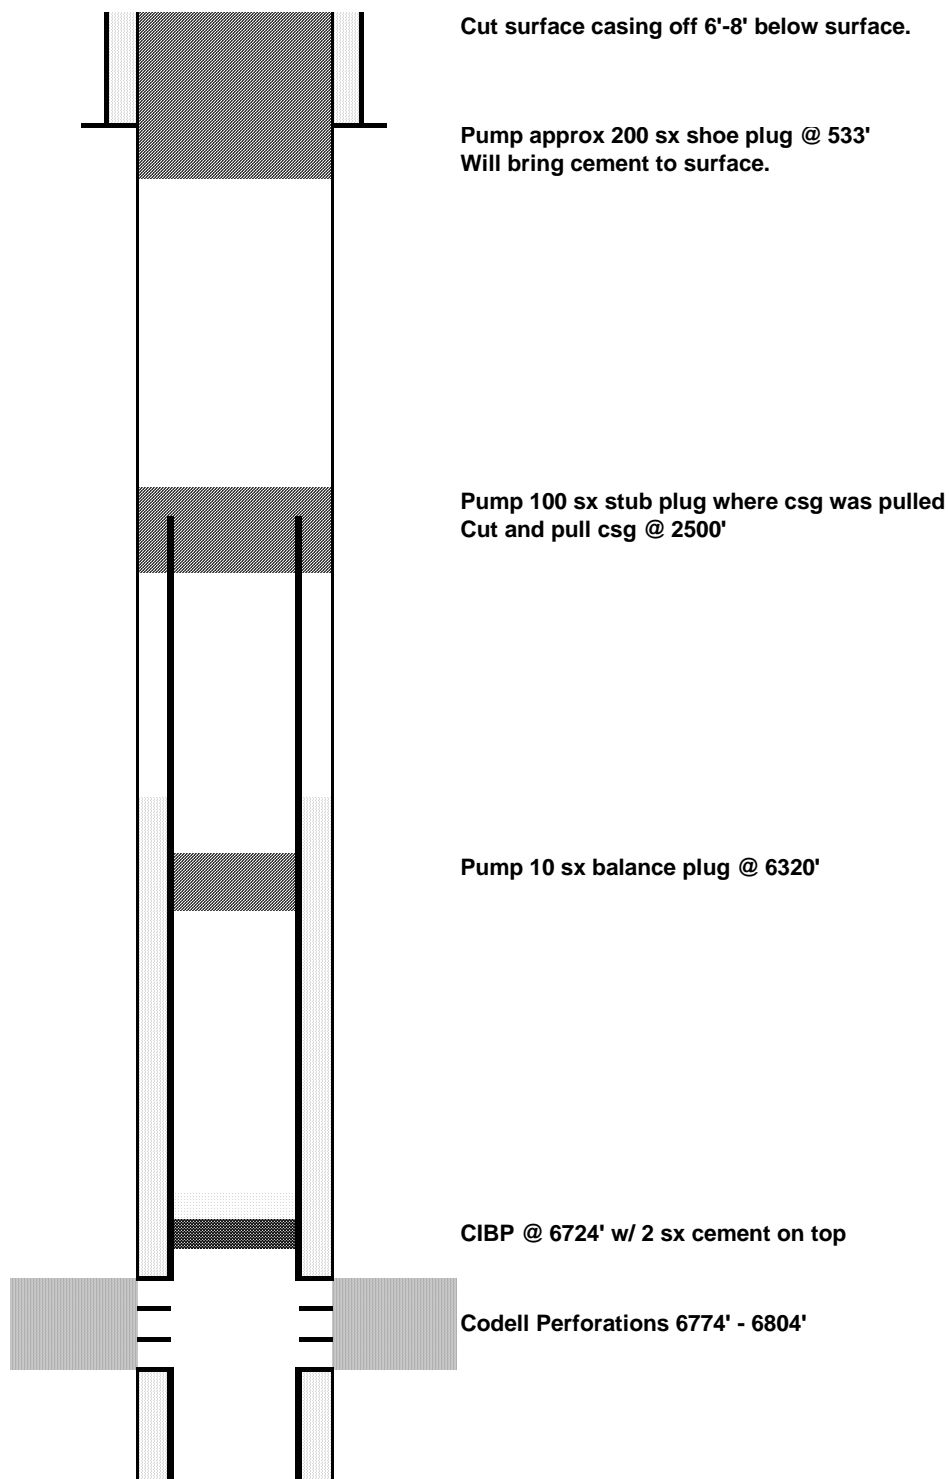

Cement: 170 sx
LS Date: 10/23/1984

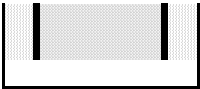

TD: 6884