


# ALBRIGHTON A-10HN WELL LOCATION CERTIFICATE

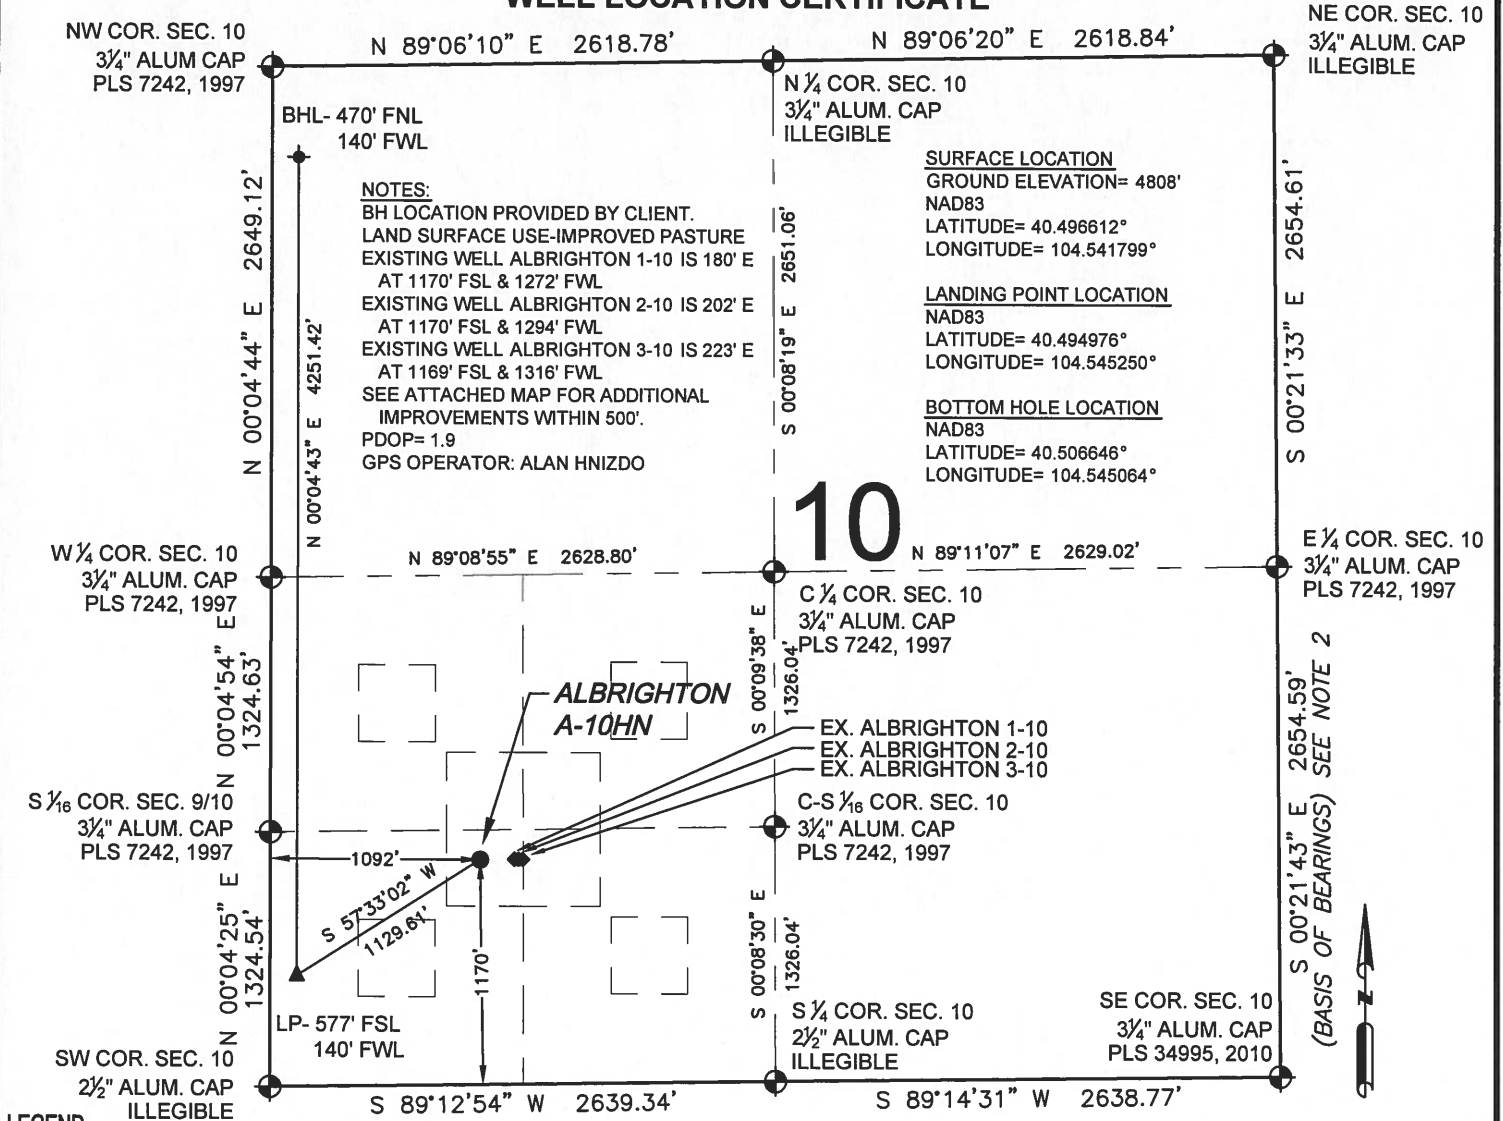

## WELL ALBRIGHTON A-10HN TO BE LOCATED 1170' FSL AND 1092' FWL

I, JACOB S. FRISCH, A LICENSED PROFESSIONAL LAND SURVEYOR IN THE STATE OF COLORADO DO HEREBY CERTIFY TO **BAYSWATER EXPLORATION & PRODUCTION, LLC**, THAT THE SURVEY AND WELL LOCATION CERTIFICATE SHOWN HEREON WERE DONE BY ME OR UNDER MY DIRECT SUPERVISION AND THAT THE DRAWING SHOWN HEREON ACCURATELY DEPICTS THE PROPOSED LOCATION OF THE WELL. THIS CERTIFICATE DOES NOT REPRESENT A LAND SURVEY PLAT OR IMPROVEMENT SURVEY PLAT AS DEFINED BY C.R.S. 38-51-102 AND CANNOT BE RELIED UPON TO DETERMINE OWNERSHIP.

JACOB S. FRISCH, PLS 38149  
 DATE: 09-09-15  
 JOB NO: B14.BEP.000  
 FOR AND ON BEHALF OF P.F.S., LLC



PREPARED BY:  <b>PFS</b> Petroleum Field Services, LLC 7535 Hilltop Circle Denver, CO 80221	FIELD DATE: 06-08-15	WELL NAME: ALBRIGHTON A-10HN	PREPARED FOR:  <b>BAYSWATER</b> EXPLORATION AND PRODUCTION, LLC	
	DRAWING DATE: 09-08-15	SURFACE LOCATION: SW 1/4 SW 1/4 SEC. 10, T6N, R64W, 6TH P.M.		
	BY: KAD	CHECKED BY: SNC		WELD COUNTY, COLORADO