


ALBRIGHTON C-10HN WELL LOCATION CERTIFICATE

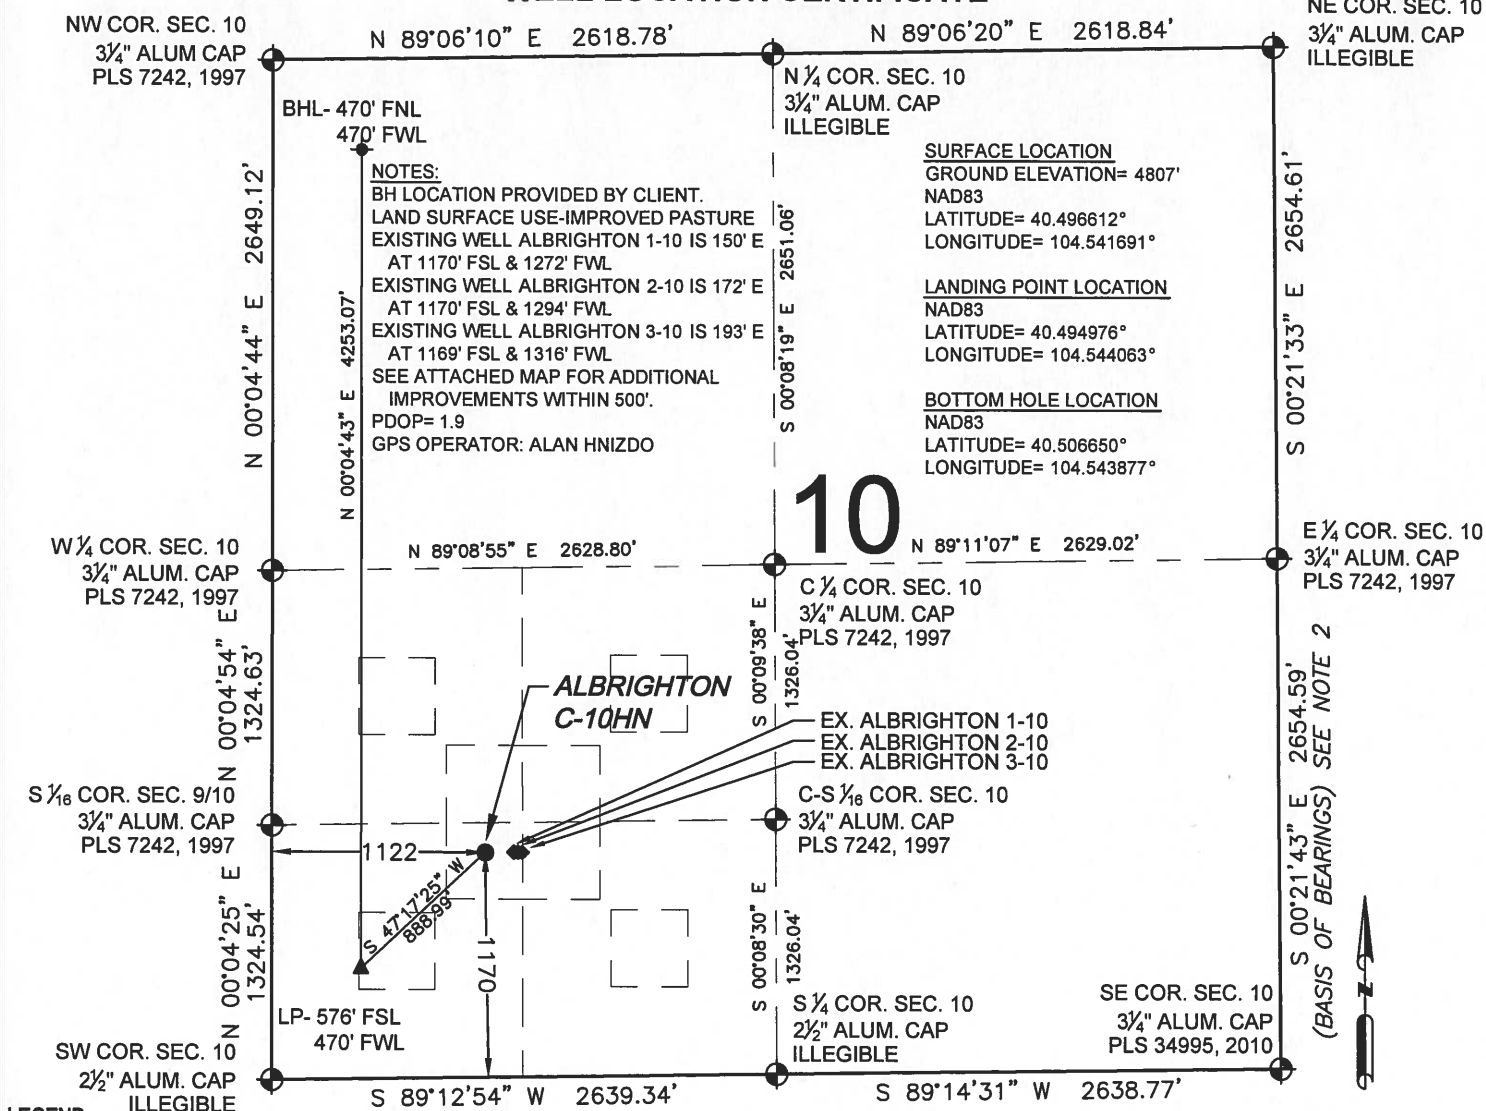

PREPARED BY: PFS Petroleum Field Services, LLC 7535 Hilltop Circle Denver, CO 80221	FIELD DATE: 06-08-15	WELL NAME: ALBRIGHTON C-10HN	PREPARED FOR: BAYSWATER EXPLORATION AND PRODUCTION, LLC
	DRAWING DATE: 09-08-15	SURFACE LOCATION: SW 1/4 SW 1/4 SEC. 10, T6N, R64W, 6TH P.M.	
	BY: KAD	CHECKED BY: SNC	
	WELD COUNTY, COLORADO		