

ALBRIGHTON J-10HN WELL LOCATION CERTIFICATE

NW COR. SEC. 10
3/4" ALUM. CAP
PLS 7242, 1997

N 89°06'10" E 2618.78'

N 89°06'20" E 2618.84'

NE COR. SEC. 10
3/4" ALUM. CAP
ILLEGIBLE

BHL- 470' FNL
2200' FWL

N 1/4 COR. SEC. 10
3/4" ALUM. CAP
ILLEGIBLE

SURFACE LOCATION
GROUND ELEVATION= 4807'
NAD83
LATITUDE= 40.496613°
LONGITUDE= 104.541313°

LANDING POINT LOCATION
NAD83
LATITUDE= 40.494979°
LONGITUDE= 104.537842°

BOTTOM HOLE LOCATION
NAD83
LATITUDE= 40.506673°
LONGITUDE= 104.537655°

NOTES:

BH LOCATION PROVIDED BY CLIENT.
LAND SURFACE USE-IMPROVED PASTURE
EXISTING WELL ALBRIGHTON 1-10 IS 45' E
AT 1170' FSL & 1272' FWL
EXISTING WELL ALBRIGHTON 2-10 IS 67' E
AT 1170' FSL & 1294' FWL
EXISTING WELL ALBRIGHTON 3-10 IS 88' E
AT 1169' FSL & 1316' FWL
SEE ATTACHED MAP FOR ADDITIONAL
IMPROVEMENTS WITHIN 500'.
PDOP= 1.9
GPS OPERATOR: ALAN HNIZDO

10

W 1/4 COR. SEC. 10
3/4" ALUM. CAP
PLS 7242, 1997

N 89°08'55" E 2628.80'

N 89°11'07" E 2629.02'

E 1/4 COR. SEC. 10
3/4" ALUM. CAP
PLS 7242, 1997

S 1/16 COR. SEC. 9/10
3/4" ALUM. CAP
PLS 7242, 1997

ALBRIGHTON
J-10HN

C 1/4 COR. SEC. 10
3/4" ALUM. CAP
PLS 7242, 1997

EX. ALBRIGHTON 1-10
EX. ALBRIGHTON 2-10
EX. ALBRIGHTON 3-10

C-S 1/16 COR. SEC. 10
3/4" ALUM. CAP
PLS 7242, 1997

SW COR. SEC. 10
2 1/2" ALUM. CAP
ILLEGIBLE

S 89°12'54" W 2639.34'

S 89°14'31" W 2638.77'

SE COR. SEC. 10
3/4" ALUM. CAP
PLS 34995, 2010

S 00°21'43" E 2654.59'
S 00°21'33" E 2654.61'
(BASIS OF BEARINGS) SEE NOTE 2



LEGEND

- ⊕ = EXISTING MONUMENT
- = CALCULATED POSITION
- = PROPOSED WELL
- ◆ = EXISTING WELL
- ⬤ = BOTTOM HOLE
- ▲ = LANDING POINT
- LP = LANDING POINT
- BHL = BOTTOM HOLE

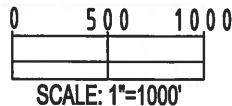
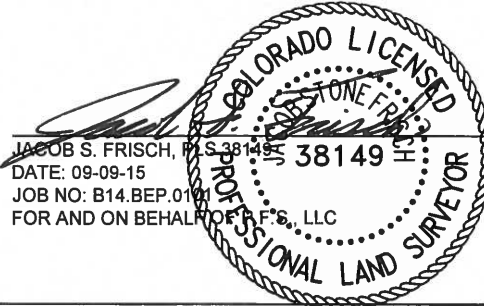
WELL ALBRIGHTON J-10HN TO BE
LOCATED 1170' FSL AND 1227' FWL

NOTES:



- THIS FIELD SURVEY CONFORMS TO THE MINIMUM STANDARDS SET BY THE C.O.G.C.C., RULE NO. 215
- BEARINGS ARE BASED ON THE ASSUMPTION THAT THE EAST LINE OF THE SOUTHEAST QUARTER OF SECTION 10, BEARS S00°21'43"E BETWEEN THE MONUMENTS SHOWN HEREON.
- GRID DISTANCES ARE SHOWN, AS GPS MEASURED IN THE FIELD, WITH TIES TO WELLS MEASURED PERPENDICULAR TO SECTION LINES. TO GET GROUND DISTANCES MULTIPLY THE SHOWN DISTANCE BY 1.000257538.
- ELEVATIONS SHOWN ARE NAVD 88, AS DERIVED BY GPS OBSERVATIONS.
- FIELD VERIFICATION OF MONUMENTS COMPLETED WITHIN 1 YEAR OF SIGNATURE DATE.

NOTICE: ACCORDING TO COLORADO LAW YOU MUST COMMENCE ANY LEGAL ACTION BASED UPON ANY DEFECT IN THIS SURVEY WITHIN THREE YEARS AFTER YOU FIRST DISCOVER SUCH DEFECT. IN NO EVENT MAY ANY ACTION BASED UPON ANY DEFECT IN THIS SURVEY BE COMMENCED MORE THAN TEN YEARS FROM THIS SAID DATE OF THIS CERTIFICATION SHOWN HEREON.

I, JACOB S. FRISCH, A LICENSED PROFESSIONAL LAND SURVEYOR IN THE STATE OF COLORADO DO HEREBY CERTIFY TO **BAYSWATER EXPLORATION & PRODUCTION, LLC**, THAT THE SURVEY AND WELL LOCATION CERTIFICATE SHOWN HEREON WERE DONE BY ME OR UNDER MY DIRECT SUPERVISION AND THAT THE DRAWING SHOWN HEREON ACCURATELY DEPICTS THE PROPOSED LOCATION OF THE WELL. THIS CERTIFICATE DOES NOT REPRESENT A LAND SURVEY PLAT OR IMPROVEMENT SURVEY PLAT AS DEFINED BY C.R.S. 38-51-102 AND CANNOT BE RELIED UPON TO DETERMINE OWNERSHIP.



SHEET 1 OF 1

PREPARED BY:  Petroleum Field Services, LLC 7535 Hilltop Circle Denver, CO 80221	FIELD DATE: 06-08-15 DRAWING DATE: 09-08-15 BY: KAD CHECKED BY: SNC	WELL NAME: ALBRIGHTON J-10HN SURFACE LOCATION: SW 1/4 SW 1/4 SEC. 10, T6N, R64W, 6TH P.M. WELD COUNTY, COLORADO	PREPARED FOR:  BAYSWATER EXPLORATION AND PRODUCTION, LLC
--	--	---	---