
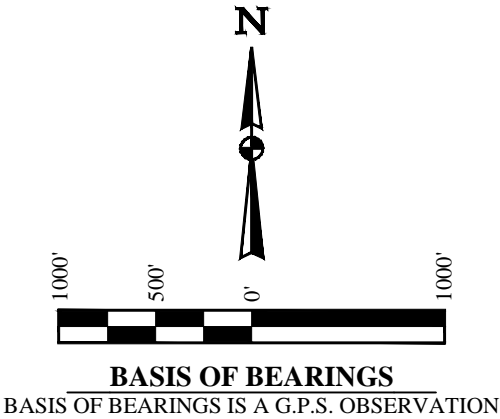


LEGEND:

- = BOTTOM HOLE.
- ▲ = SECTION CORNERS LOCATED.

T11N, R62W, 6th P.M.

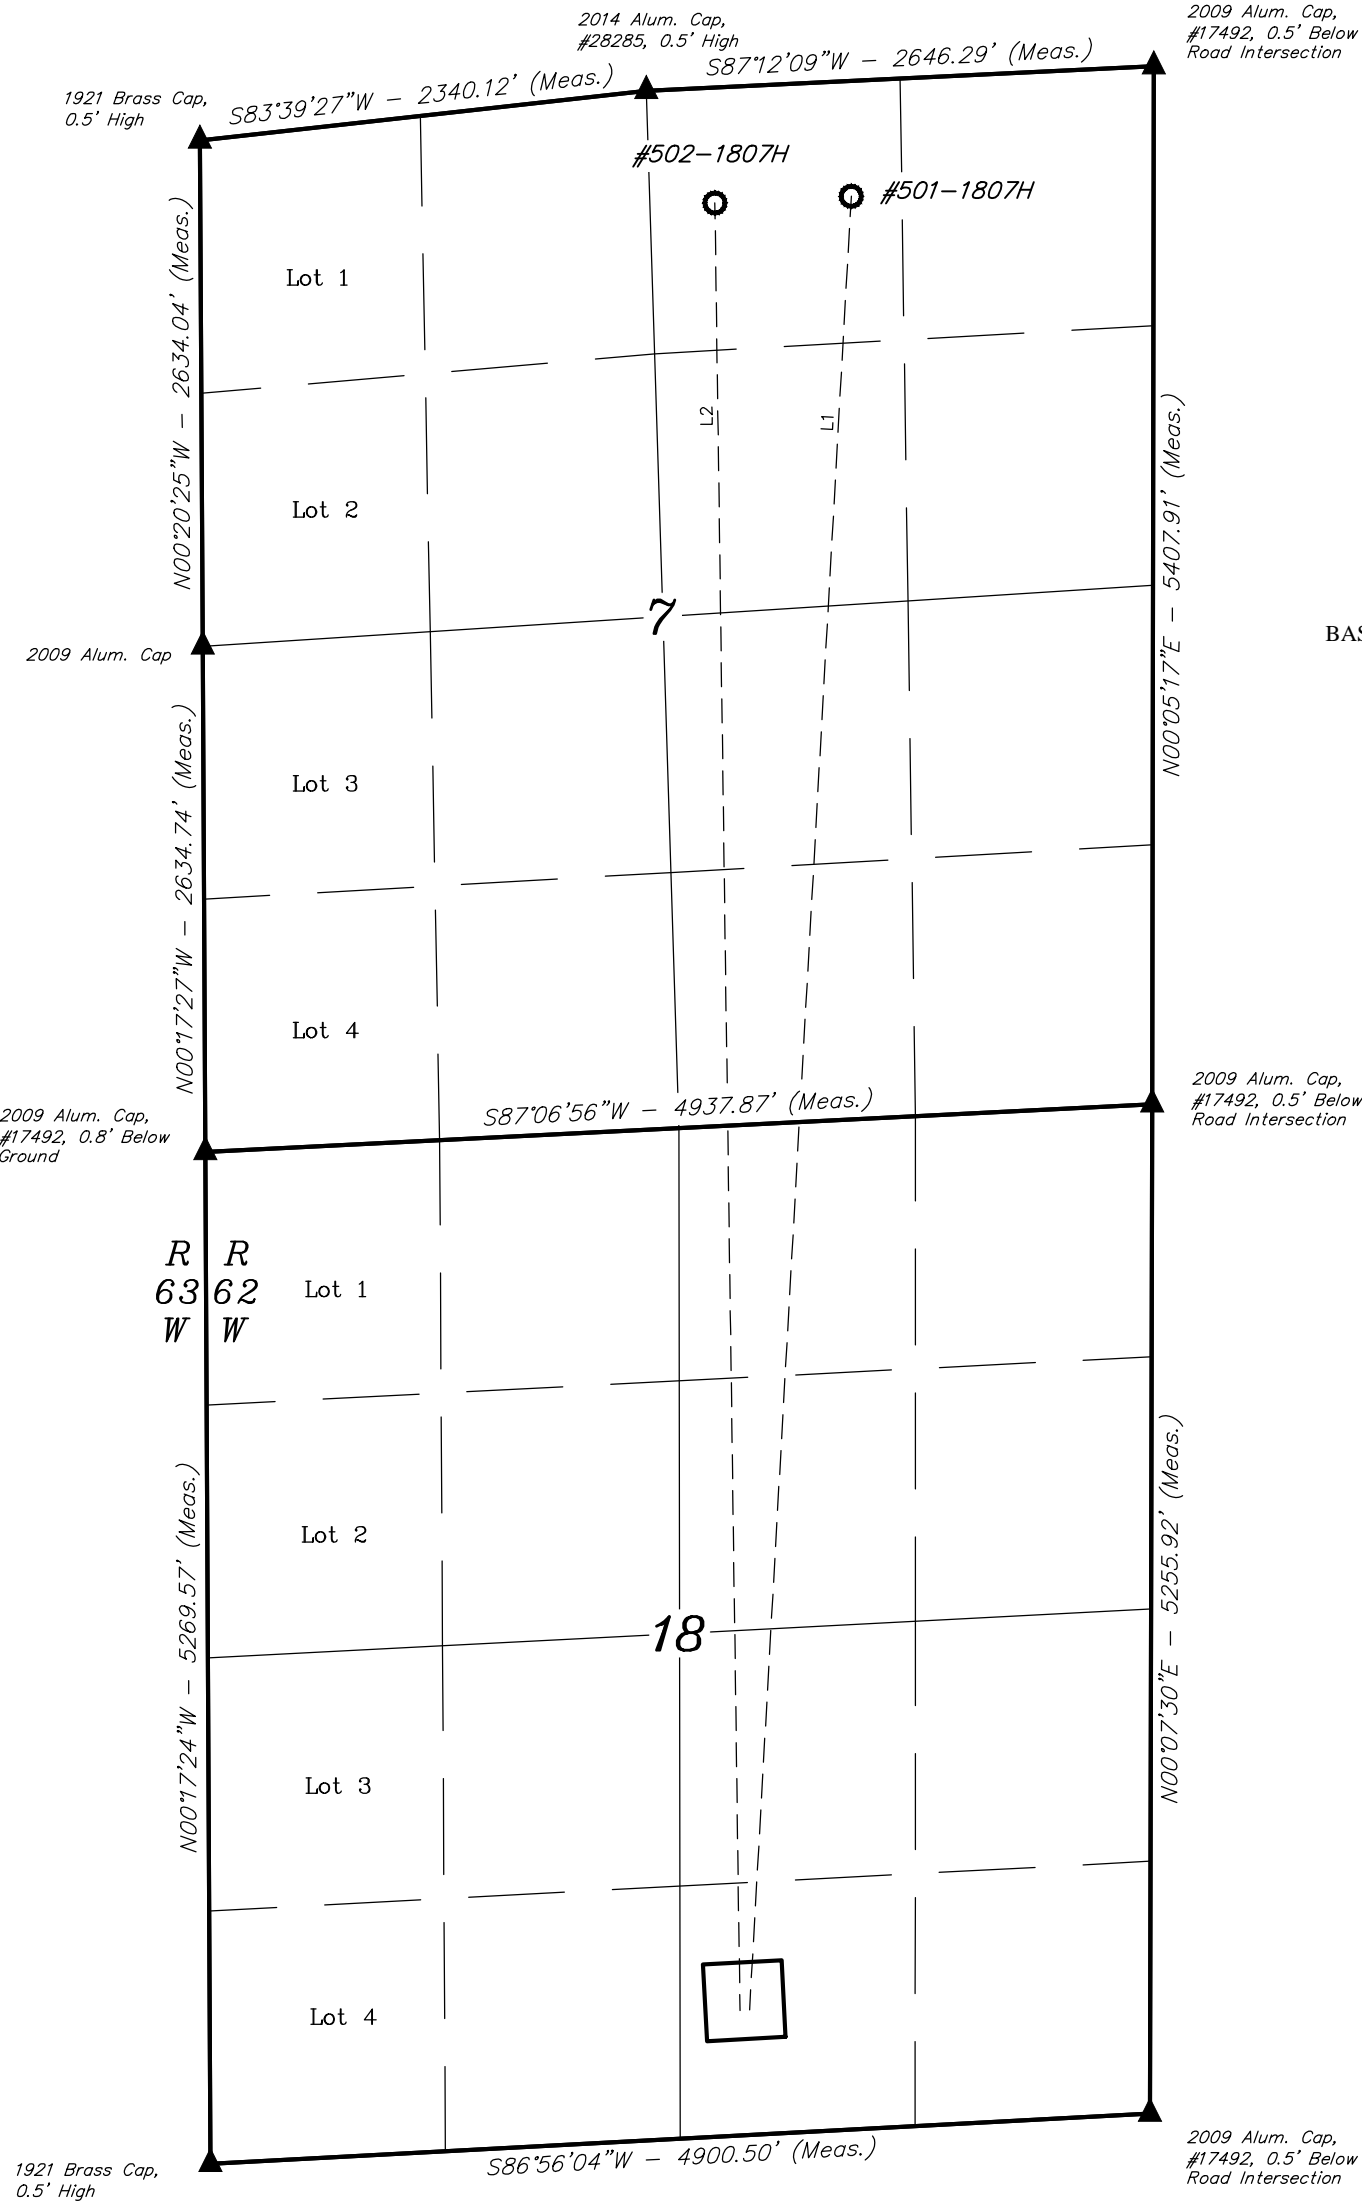

LINE TABLE		
LINE	DIRECTION	LENGTH
L1	N03°12'30"E	9461.63'
L2	N00°47'39"W	9415.75'

WELL	SHL FOOTAGES	SECTION	TOWNSHIP	RANGE
#501-1807H	650' FSL 2087' FEL	18	11N	62W
#502-1807H	650' FSL 2137' FEL	18	11N	62W

WELL	BHL FOOTAGES	SECTION	TOWNSHIP	RANGE
#501-1807H	600' FNL 1575' FEL	7	11N	62W
#502-1807H	600' FNL 2285' FEL	7	11N	62W

EOG RESOURCES, INC.

GARDEN CREEK 18 SWSE
SW 1/4 SE 1/4, SECTION 18, T11N, R62W, 6th P.M.
WELD COUNTY, COLORADO



UELS, LLC
Corporate Office * 85 South 200 East
Vernal, UT 84078 * (435) 789-1017

DRAWN BY: T.B.	DATE DRAWN: 05-13-15
SCALE: 1" = 1000'	REVISED: 08-03-15 J.L.
MULTI-WELL PLAN	FIGURE #6