

NOBLE ENERGY INC.
 Lilli Unit 10-01
 NWSE 1-8N-59W
 1780' FSL & 1780' FEL
 WELD COUNTY, CO
 Wattenberg
CURRENT WELLBORE SCHEMATIC
 with PROPOSED P&A
 9/18/2015

API: 05-123-14012
 COGCC #

GL Elev: 4,814.00
 KB Elev: 4,823.00


Spud Date:

Surface Casing :
 8 5/8" 24# @ 263'
 Cement: 170 sxs
 TOC: Surface

TOC @ 5,665'

Nio Top 5,780'

Production Casing :
 4 1/2" 10.5# @ 6642'
 Cement: 190 sxs
 TD: 8/5/1988

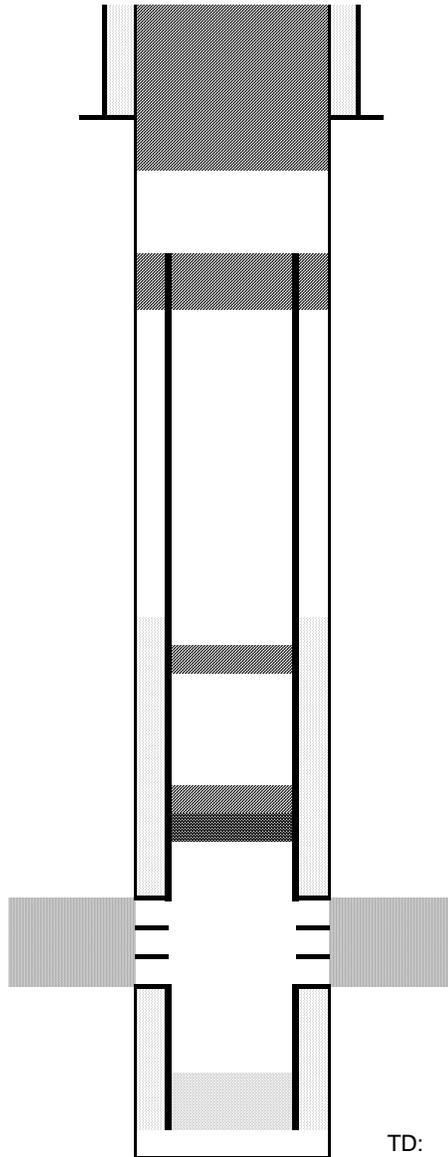

Cut surface casing off 6'-8' below surface.

Pump approx 265 sx shoe plug @ 440'
 Will bring cement to surface.

Pump 100 sx stub plug where csg was pulled
 Cut and pull csg @ 2,500'

Pump 10 sxs over top of Nio at 5,780'

CIBP @ 6,480' w/ 2 sx cement on top

D Sand 6,530' - 6,550'

TD: 6,642.00