
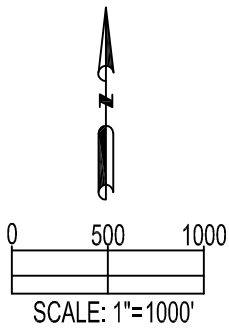


JANSSEN 8-G PAD LEASE DRAWING

MATTOCH, LLC
(154.90 ACRES)

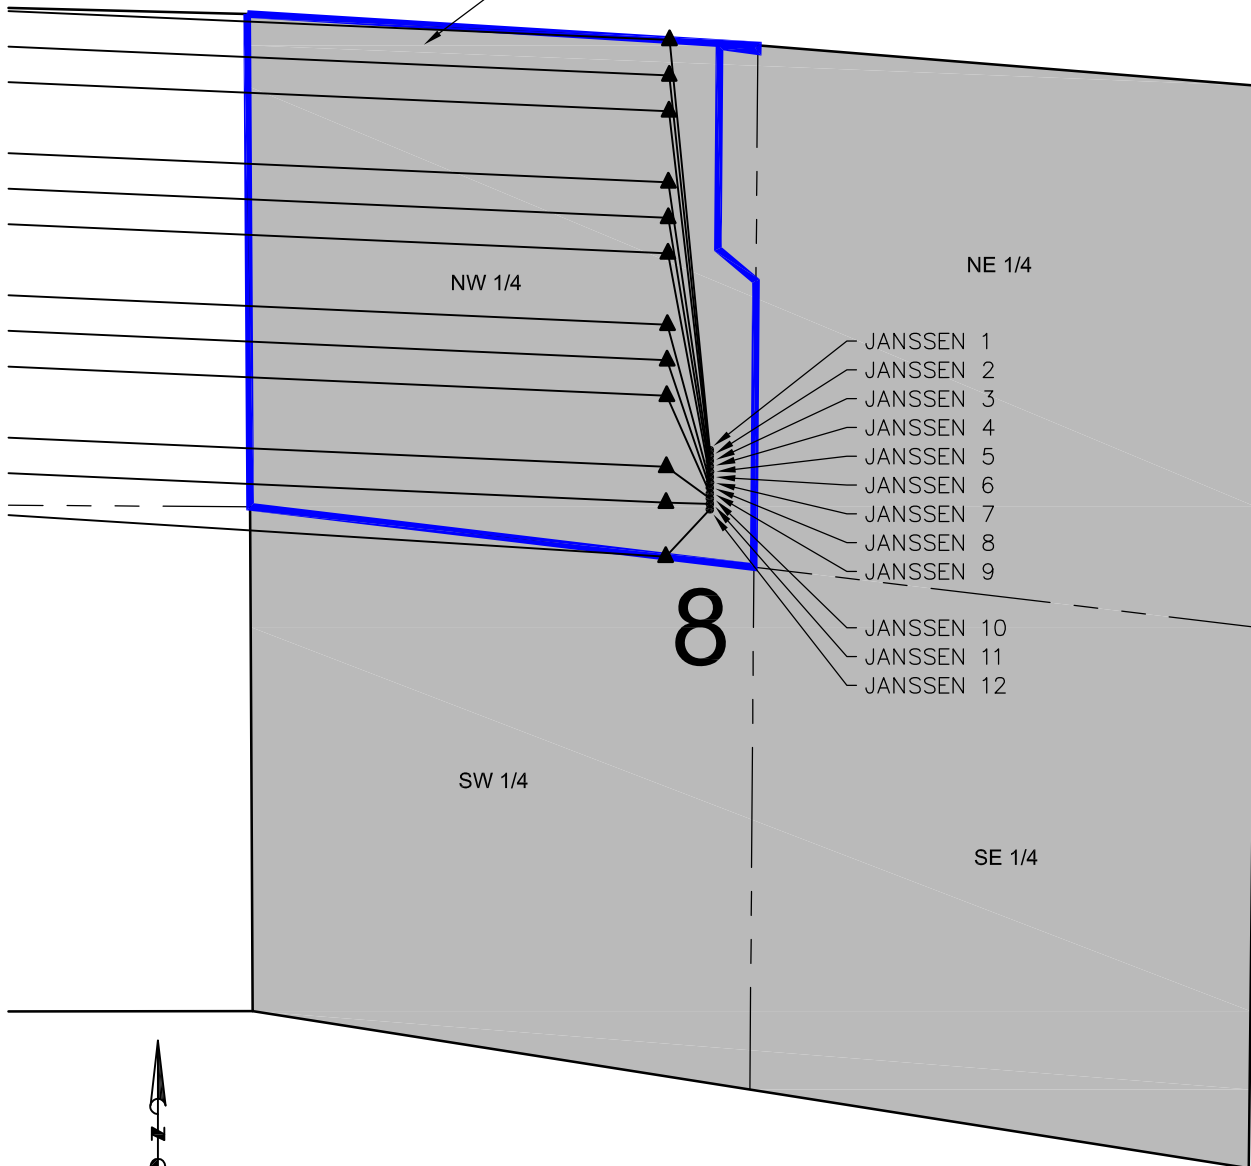

LEGEND

- = PROPOSED WELL
- ▲ = LANDING POINT
- = LEASE LINES

NOTES:

JANSSEN 1 TO BE AT 2119' FNL, 2397' FWL.
BOTTOM HOLE AT 0' FNL & 2187' FEL. SEC 7.
JANSSEN 2 TO BE AT 2147' FNL, 2397' FWL.
BOTTOM HOLE AT 185' FNL & 2187' FEL. SEC 7.
JANSSEN 3 TO BE AT 2175' FNL, 2397' FWL.
BOTTOM HOLE AT 370' FNL & 2186' FEL. SEC 7.
JANSSEN 4 TO BE AT 2203' FNL, 2397' FWL.
BOTTOM HOLE AT 740' FNL & 2186' FEL. SEC 7.
JANSSEN 5 TO BE AT 2231' FNL, 2397' FWL.
BOTTOM HOLE AT 925' FNL & 2186' FEL. SEC 7.
JANSSEN 6 TO BE AT 2259' FNL, 2396' FWL.
BOTTOM HOLE AT 1110' FNL & 2185' FEL. SEC 7.
JANSSEN 7 TO BE AT 2287' FNL, 2396' FWL.
BOTTOM HOLE AT 1480' FNL & 2185' FEL. SEC 7.

JANSSEN 8 TO BE AT 2315' FNL, 2396' FWL.
BOTTOM HOLE AT 1665' FNL & 2185' FEL. SEC 7.
JANSSEN 9 TO BE AT 2343' FNL, 2396' FWL.
BOTTOM HOLE AT 1850' FNL & 2184' FEL. SEC 7.
JANSSEN 10 TO BE AT 2371' FNL, 2396' FWL.
BOTTOM HOLE AT 2220' FNL & 2184' FEL. SEC 7.
JANSSEN 11 TO BE AT 2399' FNL, 2396' FWL.
BOTTOM HOLE AT 2405' FNL & 2184' FEL. SEC 7.
JANSSEN 12 TO BE AT 2427' FNL, 2395' FWL.
BOTTOM HOLE AT 2607' FNL & 2183' FEL. SEC 7.

PREPARED BY:



FIELD DATE:

08-28-14

DRAWING DATE:

09-17-15

BY:

WDW

CHECKED BY:

KAD

SITE NAME:

JANSSEN 8-G PAD

SURFACE LOCATION:

SE 1/4 NW 1/4 SEC. 8, T6N, R65W, 6TH P.M.
WELD COUNTY, COLORADO

PREPARED FOR:

