



Notes:

1. Topsoil and seed new cut and fill slopes and new disturbed areas for reclaimed pad according to specs on sheet 2F.
2. Cut slopes to be no steeper than 3:1 and fill slopes to be no steeper than 4:1, minimize disturbance on previously undisturbed ground. 5580
3. Use original pad material to fill in cut slopes and layback fill slopes for the reclaimed surface.

RECLAIM SHADED AREA
 ACCORDING TO NOTES, TOPSOIL
 AND SEED ACCORDING TO SEEDING PLAN.
 APPROXIMATELY 0.5 ACRE

COMBUSTOR

SEPARATORS


TANKS

TOPSOIL SPOIL PILE

CUTTINGS
 PIT SPOIL

SHAVETAIL FED. 28-44

GRAPHIC SCALE

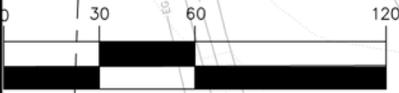

(IN FEET)
 1 inch = 60 ft.

		SGM INC. 118 W. 6th Street, Suite 200 Glenwood Springs, Colorado 81601 (970) 945-1004 (FAX 945-5948) Aspen, Colorado (970) 925-6727
		Scale: 1" = 60' Sheet 2F of 8 Pad 28-44

Shavetail 28 Interim Reclamation Plan NE1/4SE1/4, Section 28, T.1N, R.103W., 6TH P.M.			
Job# 2010-112.005	Date: 2.7.2012	By: DCS	File: 28-44BM