

**NOBLE ENERGY INC.**  
 Petrikin A34-06  
 SENW 34-6N-64W  
 1980' FNL & 1980' FWL  
 WELD COUNTY, CO  
 Wattenberg  
**CURRENT WELLBORE SCHEMATIC**  
 with PROPOSED P&A  
 9/30/2015

API: 05-123-13726  
 COGCC #

GL Elev: 4660'  
 KB Elev: 4671'


**Spud Date:** 12/2/1987

**Surface Casing :**  
 8 5/8" 24# J-55 @ 321'  
 Cement: 120  
 TOC: Surface

**TOC @ 5978'**

**Nio Top 6539'**

**Production Casing :**  
 4 1/2" 15.1# N-80 @ 6990'  
 Cement: 205  
 TD: 12/7/1987

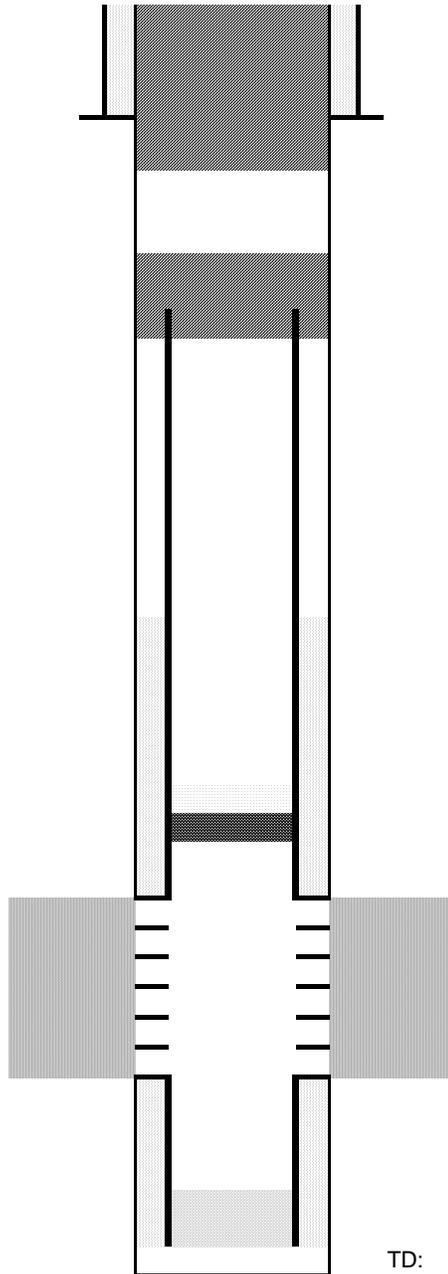

Cut surface casing off 6'-8' below surface.

Pump approx 260 sx shoe plug @ 850'  
 Will bring cement to surface.

Pump 100 sx stub plug where csg was pulled  
 Cut and pull csg @ 2500'

CIBP @ 6491' w/ 2 sx cement on top

Niobrara Perforations 6541' - 6751'

Codell Perforations 6838' - 6848'

TD: 6998'