

NOBLE ENERGY INC.
 Gray 01
 SWNE 14-2N-64W
 1650' FNL & 1650' FEL
 WELD COUNTY, CO
 Wattenberg
CURRENT WELLBORE SCHEMATIC
 with PROPOSED P&A
 10/1/2015

API: 05-123-10426
 COGCC #

GL Elev: 4926'
 KB Elev: 4935'


Spud Date: 10/7/1981

Surface Casing :
 8-5/8" 24# @ 542'
 Cement: 440 sx
 TOC: Surface

TOC @ 6224'

Nio Top 6717'

Production Casing :
 4-1/2" 11.6# @ 7654'
 Cement: 400 sx
 TD: 10/17/1981

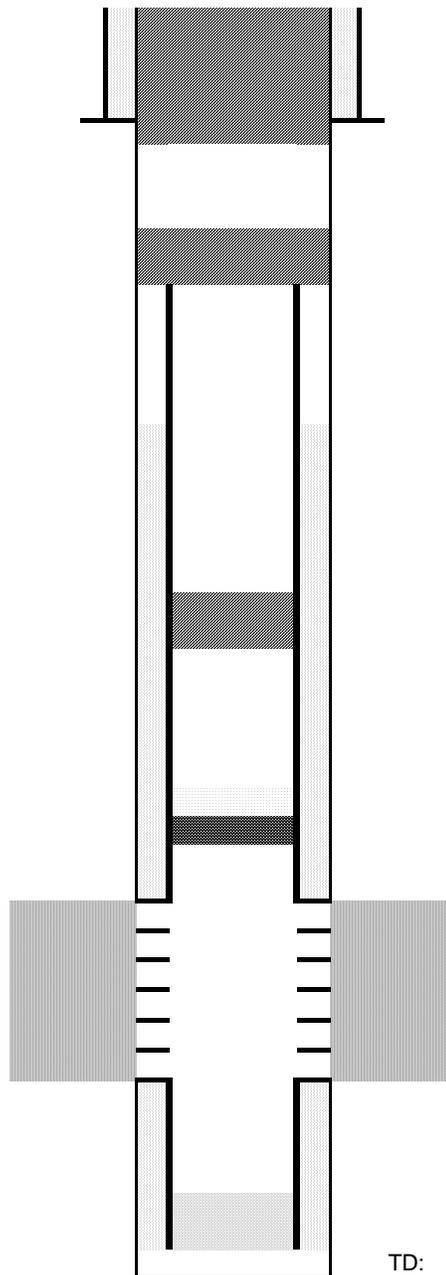

Cut surface casing off 6'-8' below surface.

Pump approx 415 sx shoe plug @ 1070'
 Will bring cement to surface.

Pump 100 sx stub plug where csg was pulled
 Cut and pull csg @ 2500'

Pump 10 sx balance plug @ 6716' to cover Nio

CIBP @ 7424' w/ 2 sx cement on top

J Sand Perforations 7474' - 7510'

TD: 7680'