


PROPOSED WELLBORE SCHEMATIC

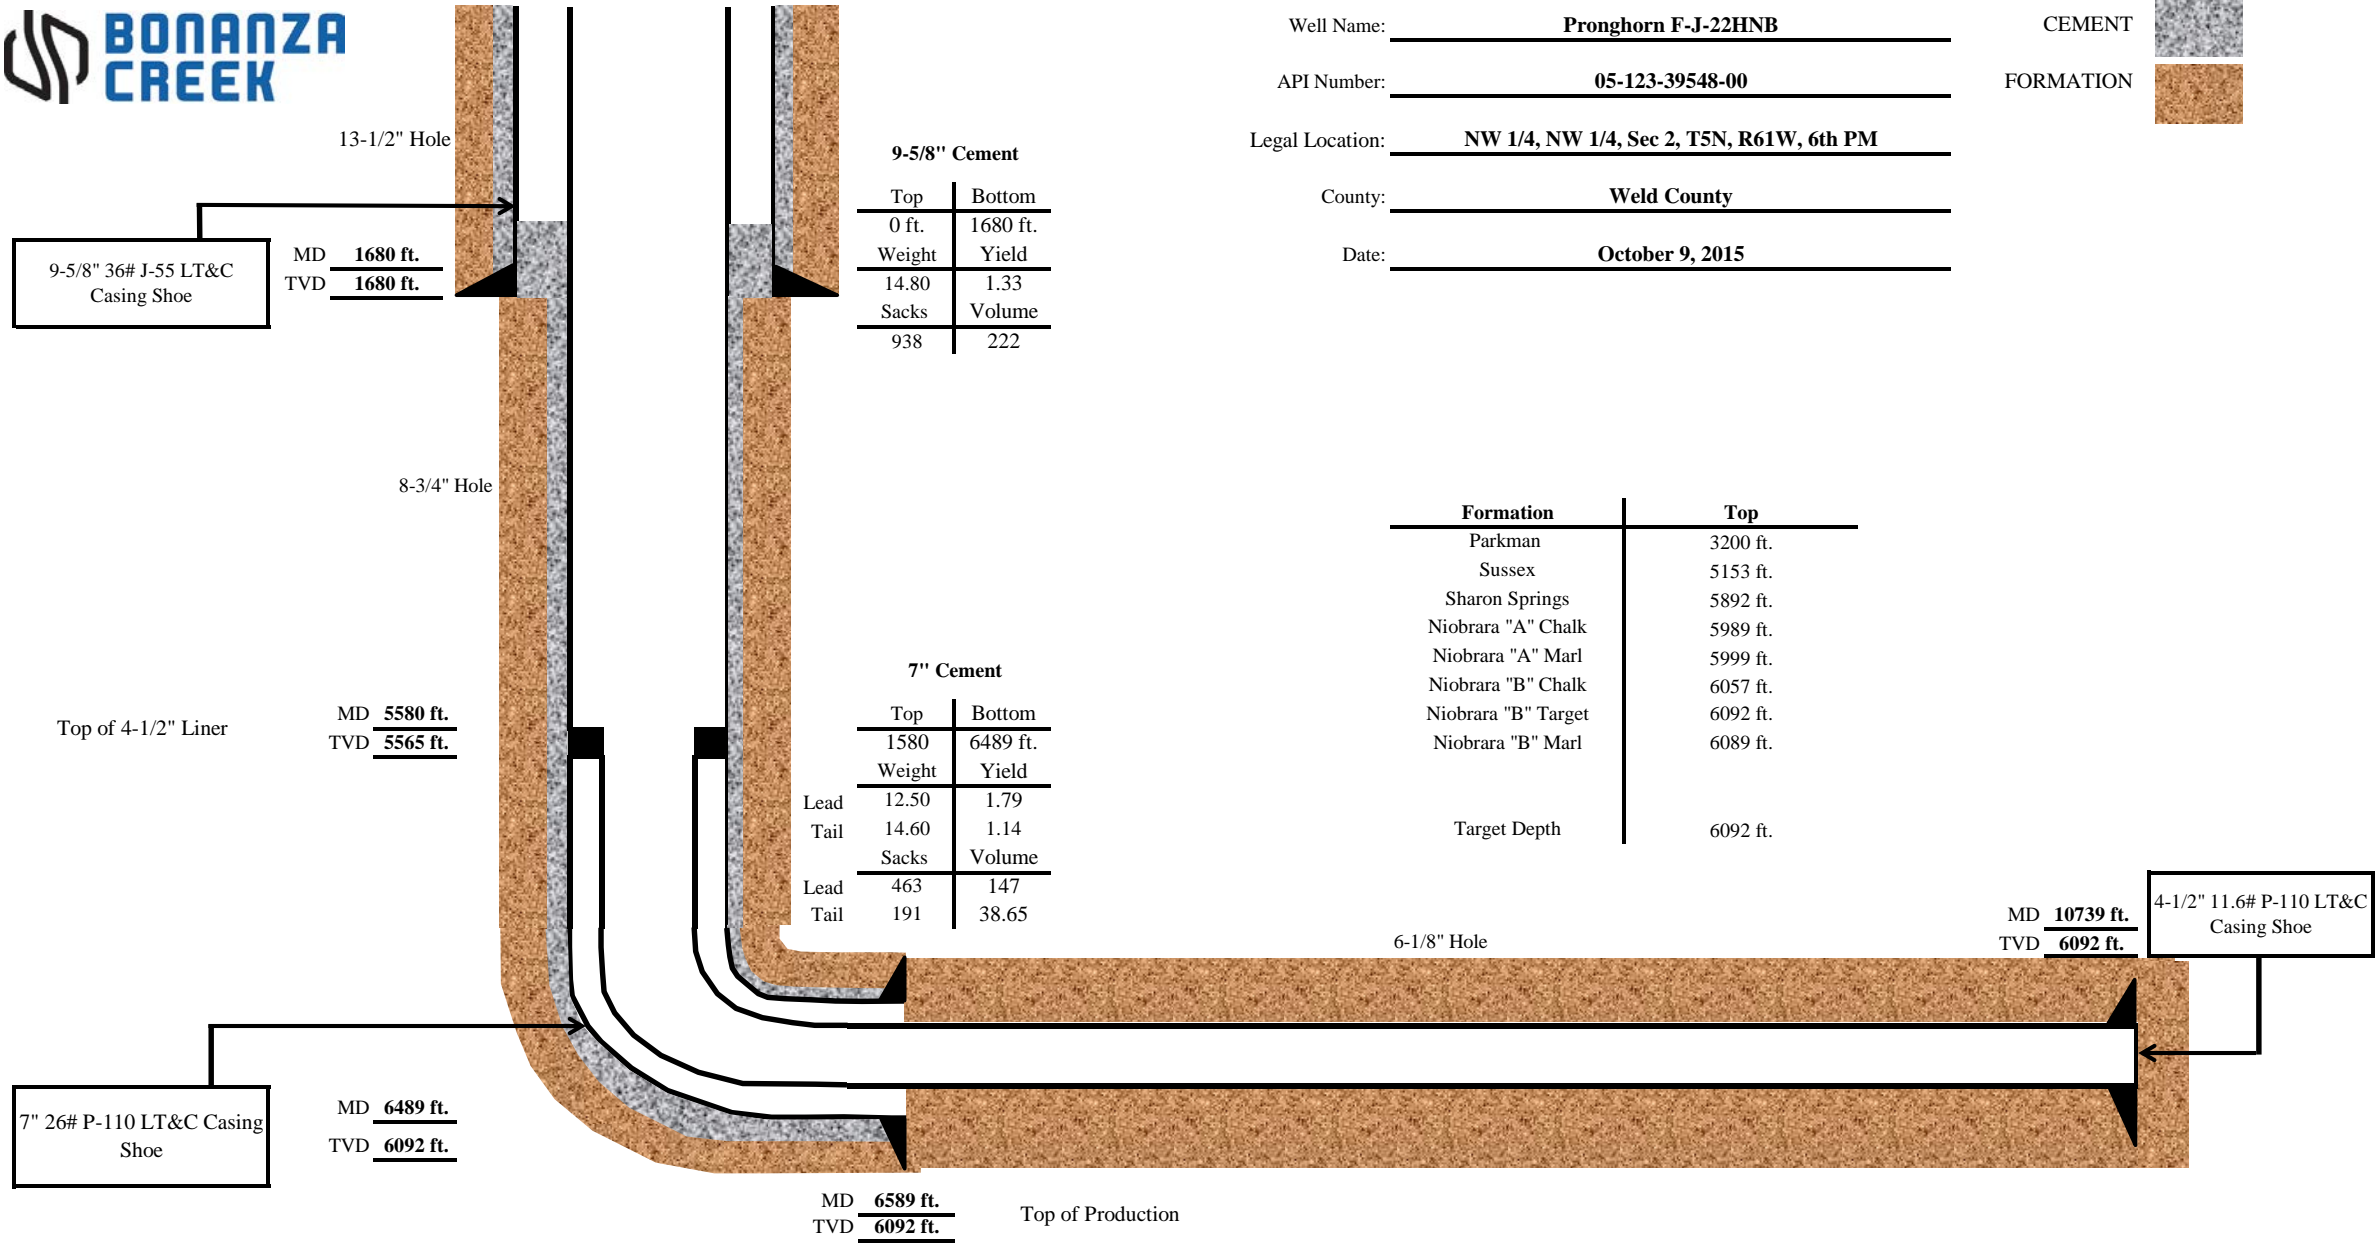

Well Name: Pronghorn F-J-22HNB

API Number: 05-123-39548-00

Legal Location: NW 1/4, NW 1/4, Sec 2, T5N, R61W, 6th PM

County: Weld County

Date: October 9, 2015

CEMENT



FORMATION

