

NOBLE ENERGY INC.
AUFRECHT N02-07
NWNE 2-5N-67W
932 FNL & 1950 FEL
WELD COUNTY, CO
Wattenberg
CURRENT WELLBORE SCHEMATIC
with PROPOSED P&A
10/20/2015

API: 05-123-24267
COGCC #

GL Elev: 4896'
KB Elev: 4902'

Spud Date: 10/18/2006

Surface Casing :


8 5/8", 24.0# J-55 @ 634'
Cement: 260
TOC: Surface

TOC @ 1901'

Nio Top 7053'

Production Casing :

4 1/2" 11.60#, M-80 @ 7562'
Cement: 1020
TD: 10/24/2006

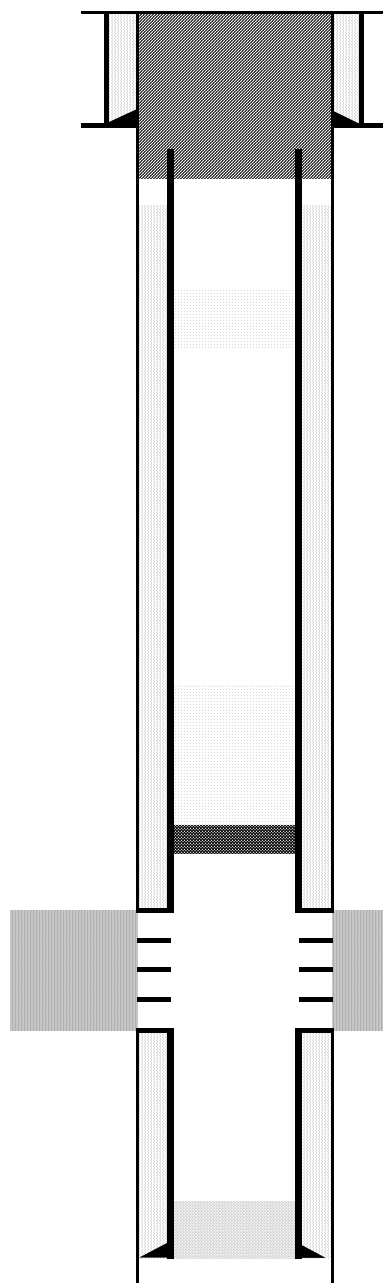

Cut surface casing off 6'-8' below surface.

Pump approx 300 sx shoe plug @ 890'
Will bring cement to surface.

Cut and pull csg @ 890'

Pump 10 sx balance plug @ +/- 2500'

CIBP @ 7334' pump 43 sx cement on top

Codell Perforations 7384' - 7405'

TD: 7572'