


<p>NOTES:</p> <p>1. EQUIPMENT PLACEMENT IS APPROXIMATE AND SUBJECT TO MINOR MODIFICATION DUE TO SPECIFIC CIRCUMSTANCES.</p>	<p>DATA SOURCES:</p> <ul style="list-style-type: none">- AERIAL COURTESY OF ESRI, INC.- WATER WELLS COURTESY OF COLORADO DIVISION OF WATER RESOURCES	<p>609 CONSULTING, LLC</p> <p>LOVELAND OFFICE 1635 Foxtrail Drive, Suite 204 Loveland, Colorado 80538 Phone 970-776-4331</p> <p>SHERIDAN OFFICE 1095 Saberton Avenue Sheridan, Wyoming 82801 Phone 307-674-0609</p>	<p>Anadarko Petroleum Corporation 1099 18th Street Denver, CO 80202</p>	<p>SCALE: 1" = 200'</p> <p>DATE SURVEYED: 2/2/15</p> <p>DATE: 6/16/15</p> <p>DRAFTER: RCM</p> <p>REVISED: 6/22/15</p>	<p>FACILITY LAYOUT AERIAL</p> <p>HIGHLANDS 27C-33HZ</p> <p>LOCATED IN SECTION 9, T1N, R66W, 6TH P.M.</p> <p>WELD COUNTY, COLORADO</p>
--	--	--	---	---	---

K:\ANADARKO\2014\2014_116_HIGHLANDS_SEC_9_T1N_R66W\DWG\LOCATION DRAWING\HIGHLANDS.dwg, 6/23/2015 10:06:24 AM, jake

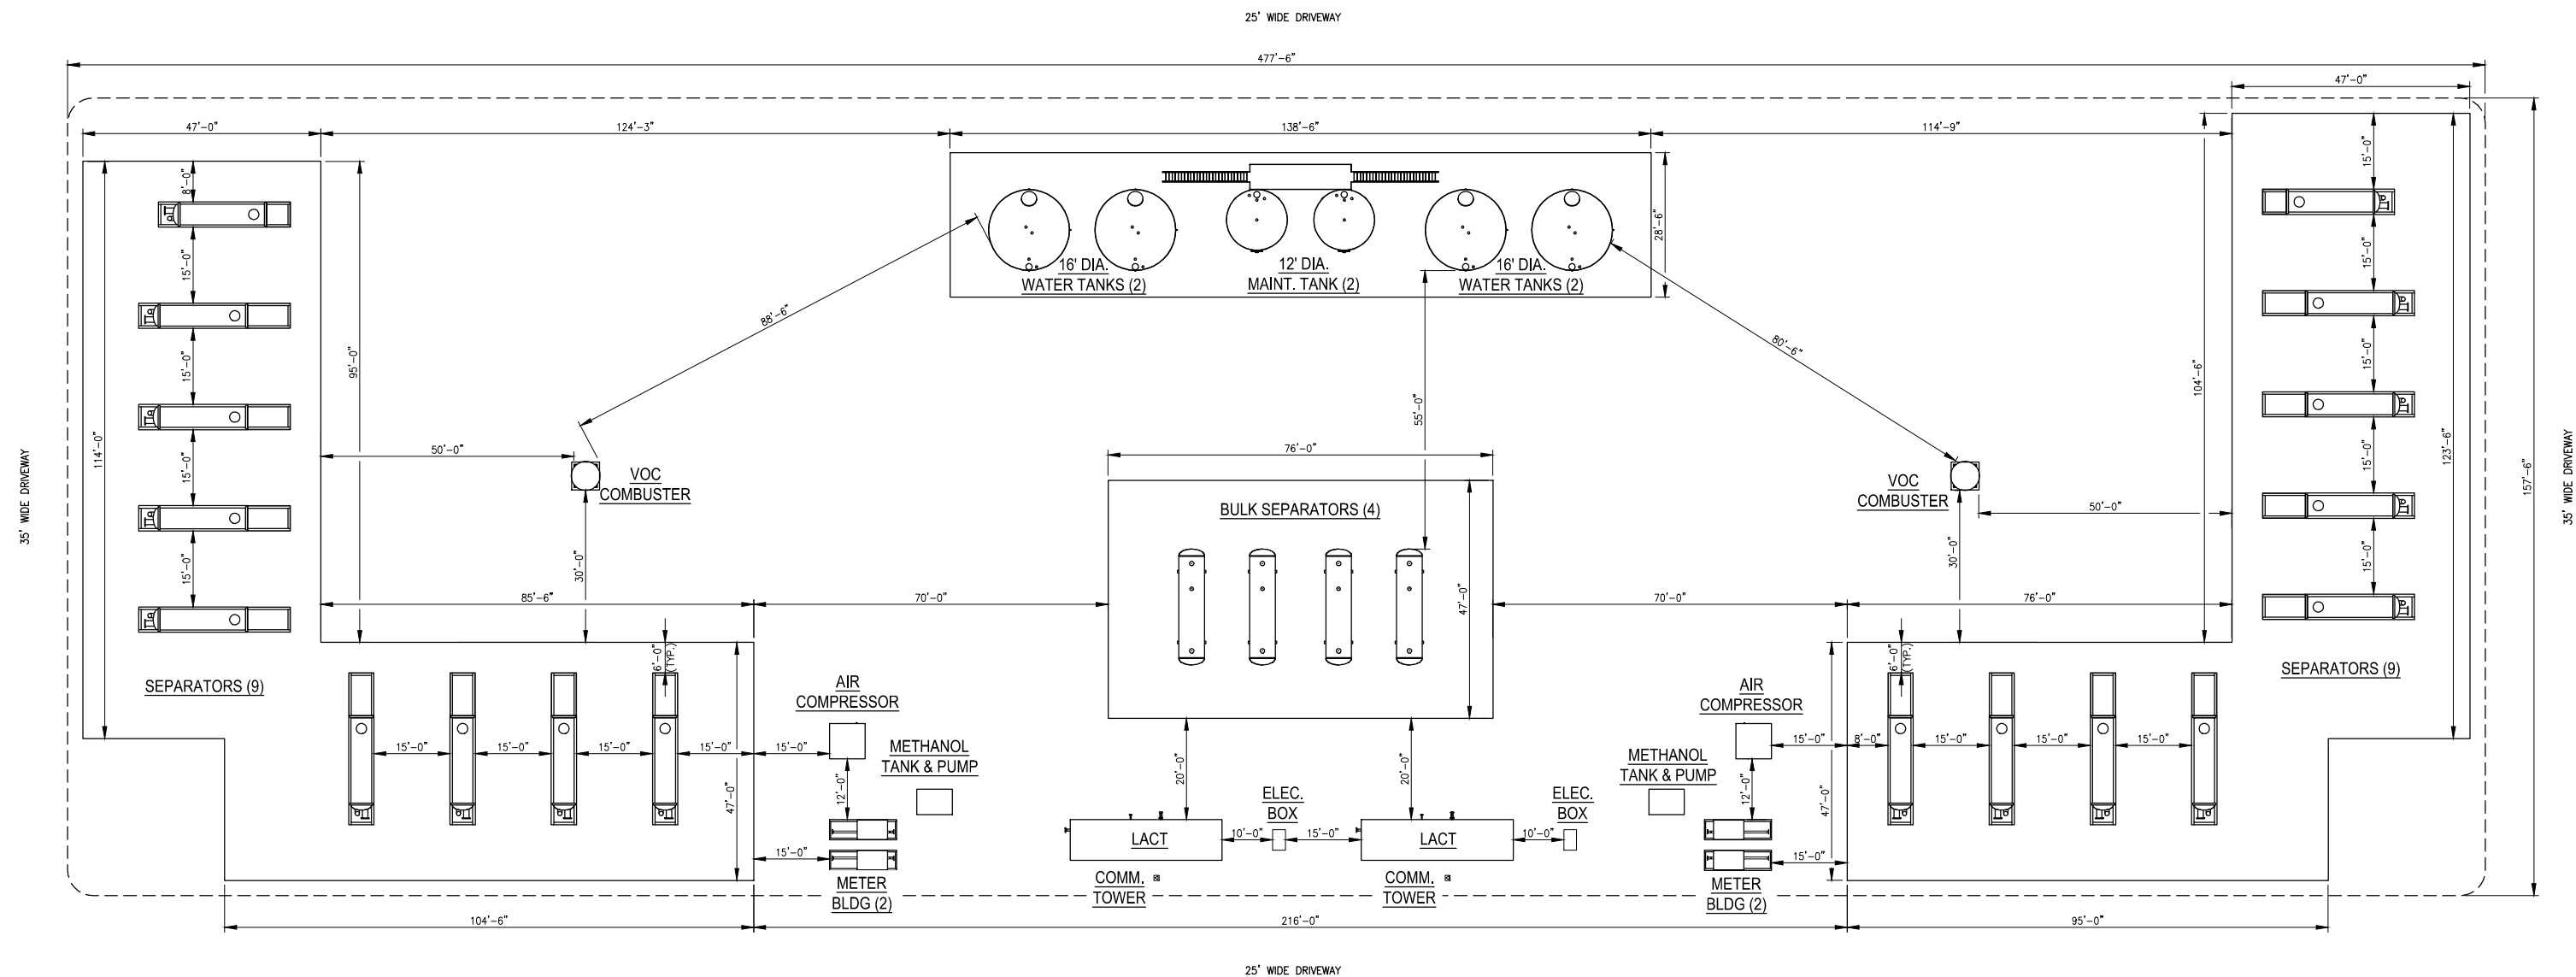

PLOT PLAN
SCALE: 1" = 15'-0"

REFERENCE DRAWINGS

REVISIONS

1	ISSUED FOR PERMIT- NEW LAYOUT	MAK	06/04/15	MAW	06/04/15		
2	ISSUED FOR PERMIT	MAK	02/25/15	MAW	02/25/15		
NO.	DESCRIPTION	BY	DATE	CHK.	DATE	APPR.	DATE



PIPELINE STRATEGIES & INTEGRITY

GREATER WATTENBERG AREA

HIGHLAND PAD-1N66W4

PLOT PLAN WITH EQUIPMENT LOCATIONS

DRAWN BY: ACW	CREATION DATE: 12/18/14	W.O. No.: TBD
---------------	-------------------------	---------------

APPROVED:	APPROVAL DATE:
-----------	----------------

APPROVED:	APPROVED:
	DWG. No.:

SCALE: 1" = 15' (FULL-SIZE)

DWG. No.:	HLD-GA-101
-----------	------------

SHEET No.
1 OF 1