


PROPOSED WELLBORE SCHEMATIC

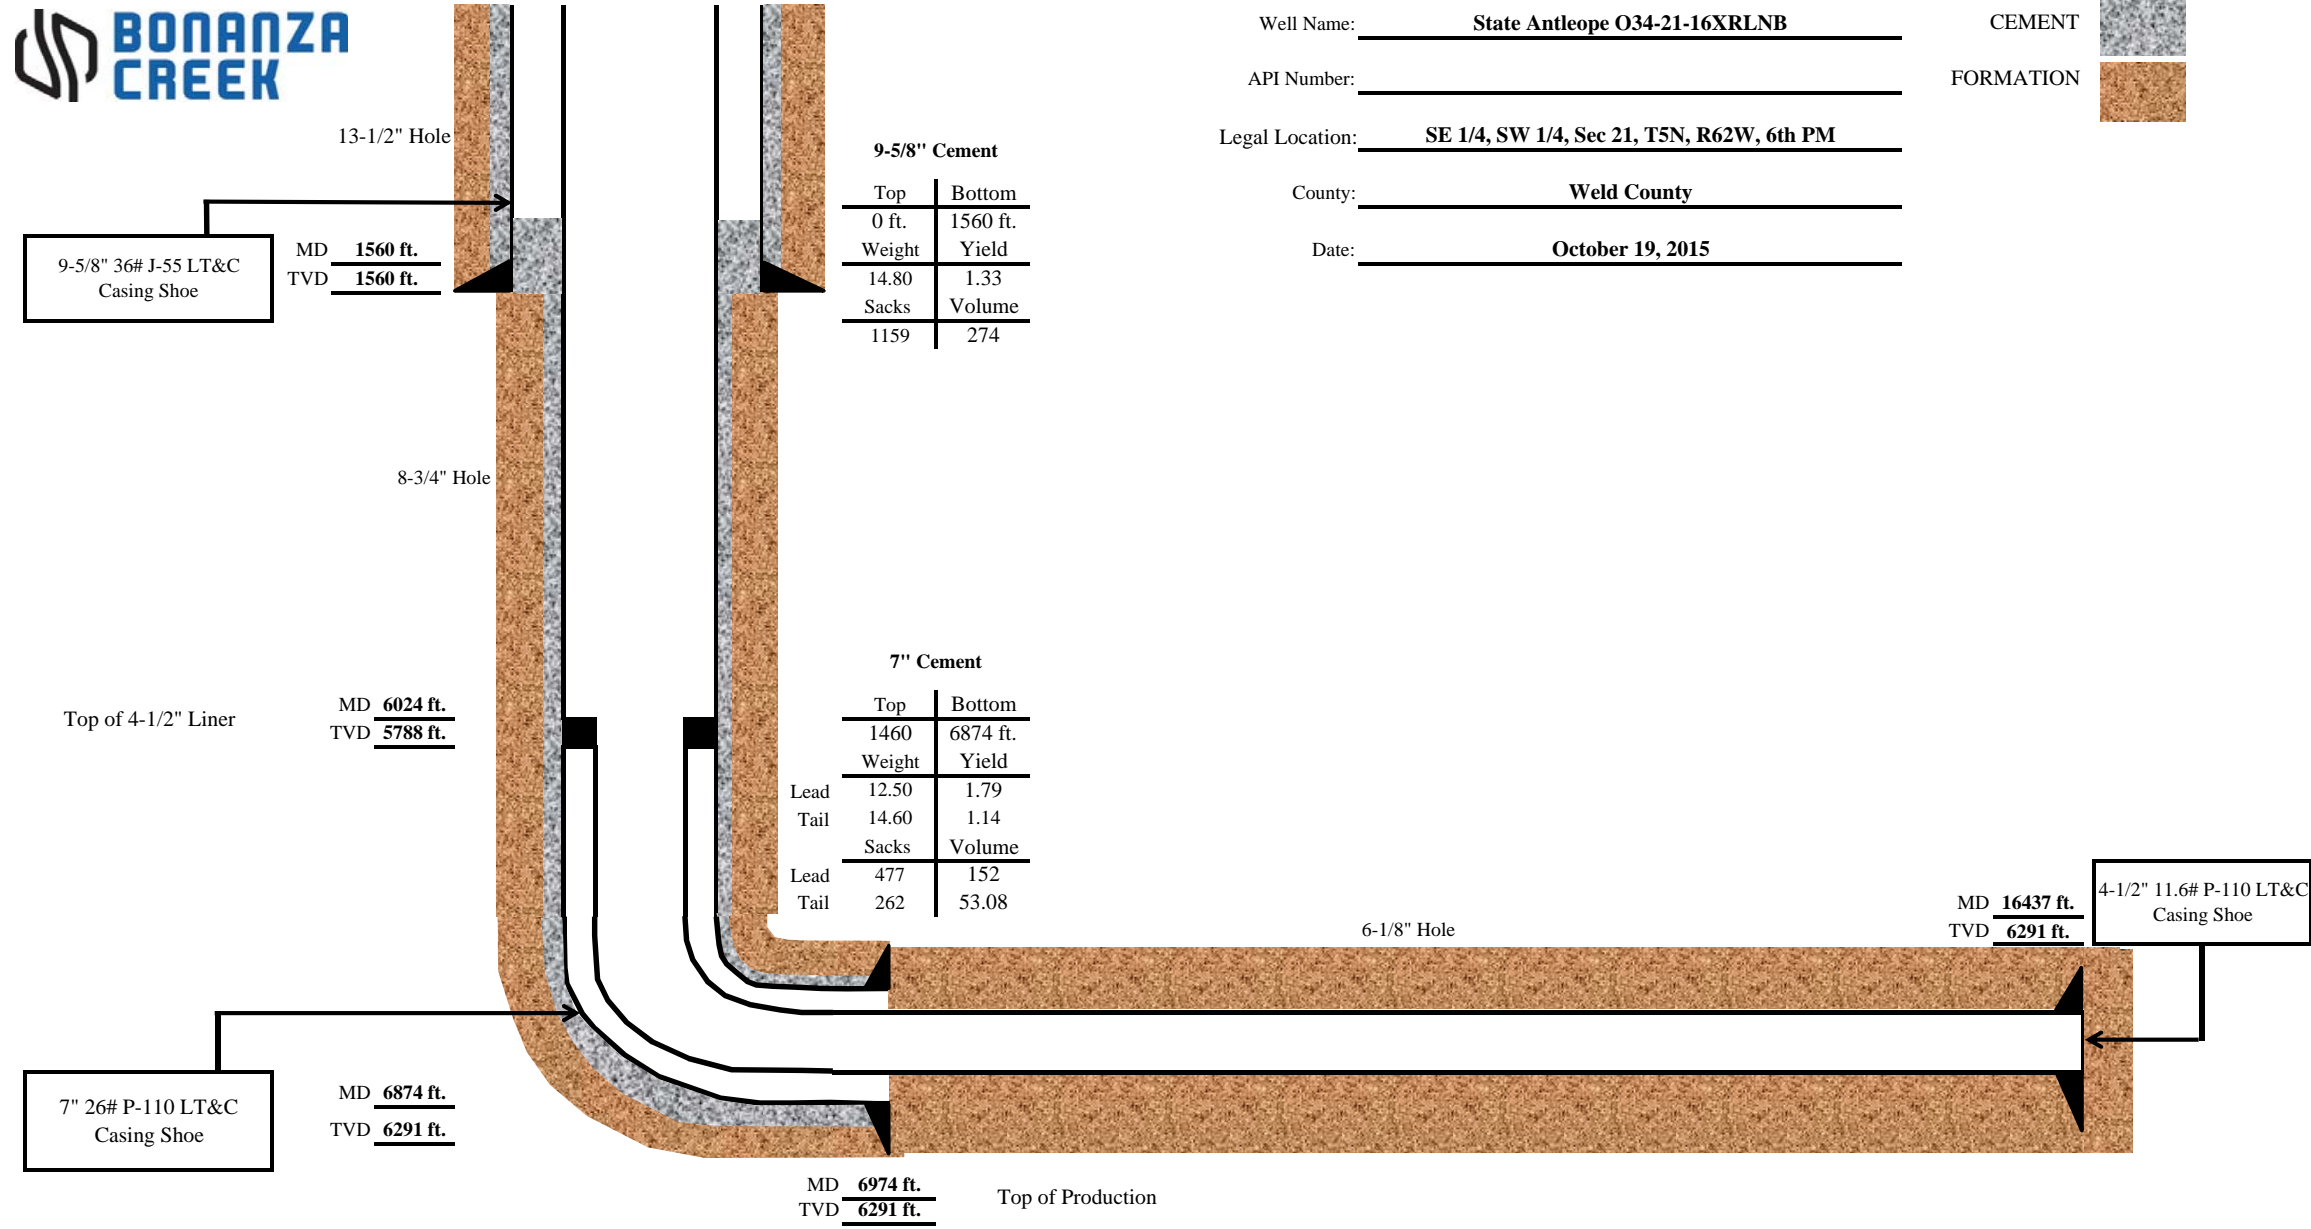

Well Name: State Antelope O34-21-16XRLNB

API Number: \_\_\_\_\_

Legal Location: SE 1/4, SW 1/4, Sec 21, T5N, R62W, 6th PM

County: Weld County

Date: October 19, 2015