

API: 05-123-26837

WELL NAME: Robert Powers USX X 27-18

COUNTY: Weld

LATITUDE: 40.113127

LONGITUDE: -104.649936

KB: 4947

GL: 4937

MD: 7420

PBMD: 7398

CREATED BY

DATE:

QTR-QTR: SWNE

SEC: 27

TOWNSHIP: 2N

RANGE: 65W

D. Dalton

11/12/2015

12 1/4" Surface Hole, 7 7/8" Prod. Hole

Existing

Planned

Deepest water well within 1 mile radius = 800'

8 5/8", 24# Sfc Csg set @ 984'

Fox Hills Marker 1377'

TOC 2546' CBL

Sussex productive within 1 mile: NO
Shannon productive within 1 mile: NO


Sussex Top @ 4603'
Shannon Top 5026'

Niobrara Top @ 6937'

Niobrara Perfs 7014'-7106'

Codell Perfs 7254'-7268'

4 1/2" 11.6# Prod Csg @ 7413'
TD @ 7420' 6/27/2008

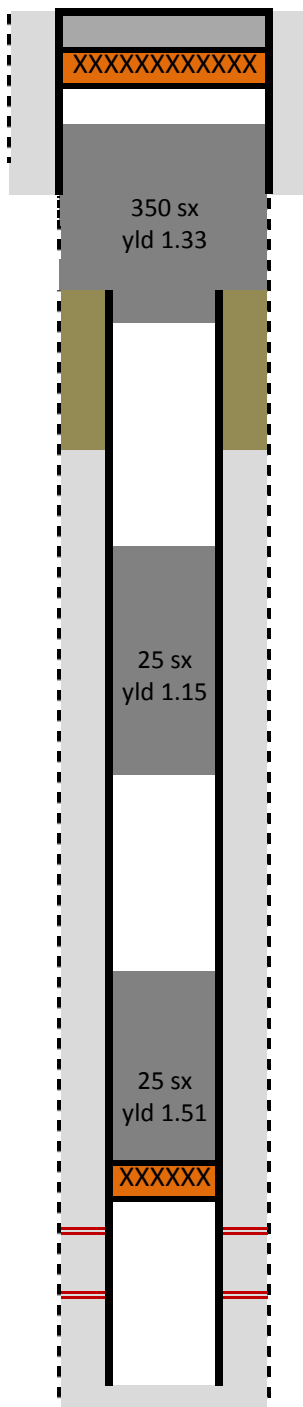

Welded Cap

Cement to surface

CIBP @ 80'

350 sack plug 1480'-517'

Cut casing @ 1380'

25 sack plug 4700'-4403'

6530' TOC in casing

CIBP 6960'

Mud
Existing Cement
New Cement
CIBP
CICR