


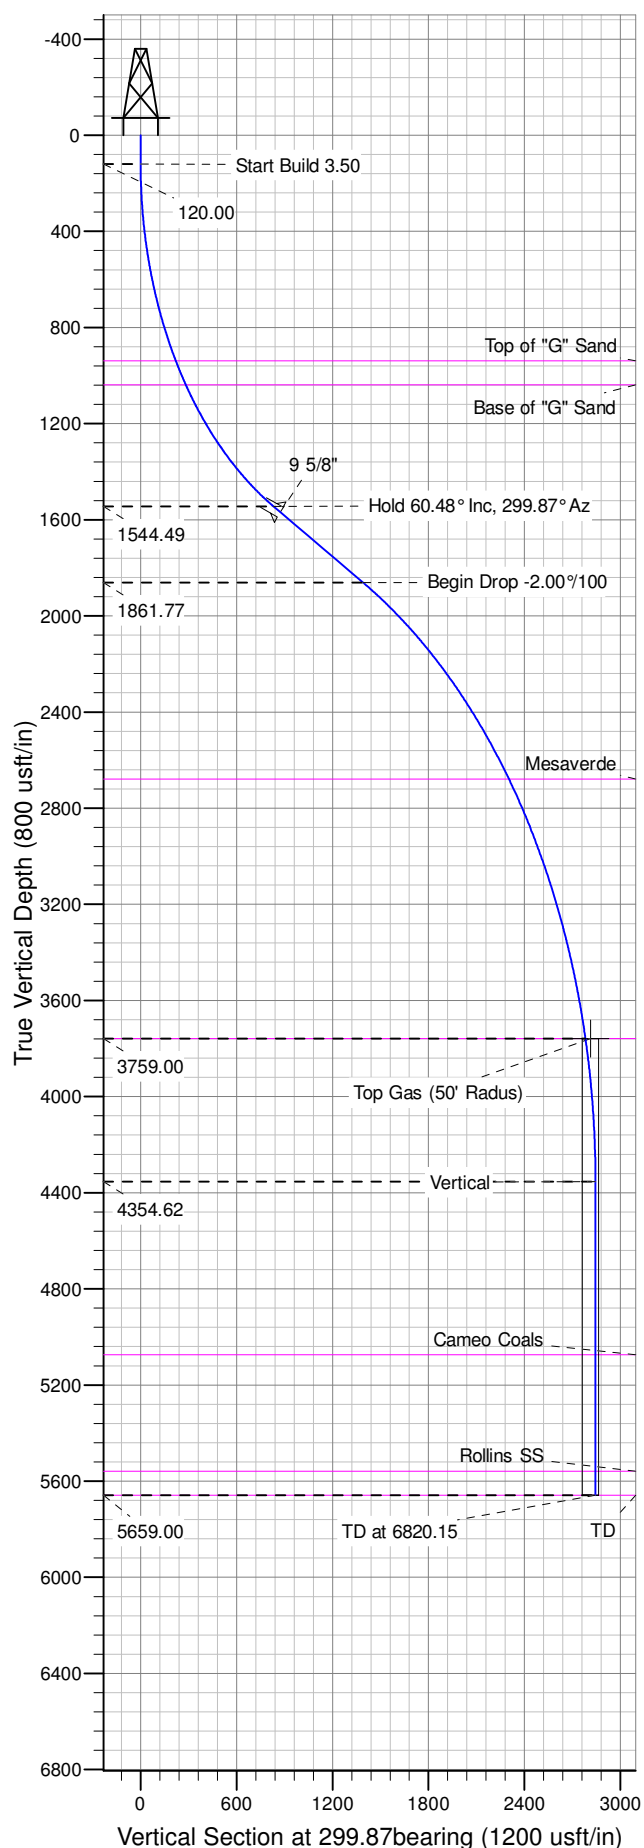


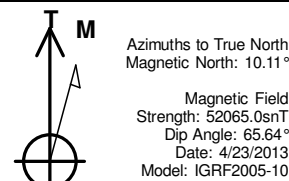

Well Name: GM 323-14
Surface Location: GM 34-14 Pad
North American Datum 1983 , US State Plane 1983 , Colorado Central Zone
Ground Elevation: 5173.00
+N/-S +E/-W Northing Easting Latitude Longitude Slot
0.00 0.00 1592881.80000 2272781.59629 39.43293 -108.07499 B 11
KELLY BUSHING @ 5199.00usft (Nabors 574 rig (26' RKB) kjs)

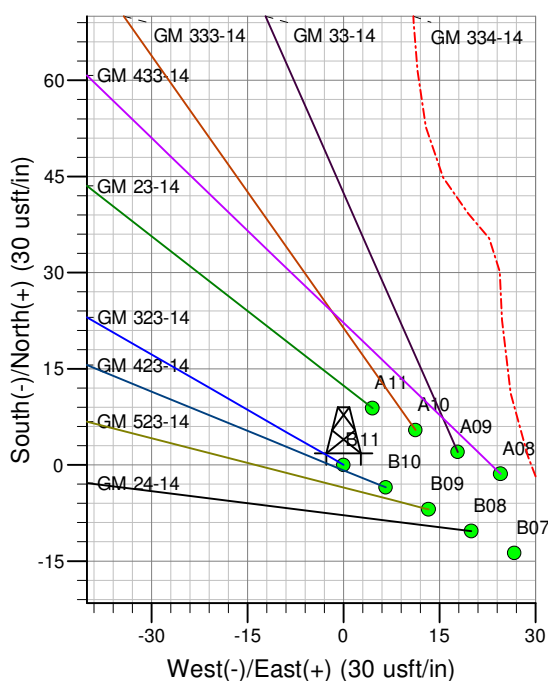

ANNOTATIONS									
TVD	MD	Inc	Azi	+N/-S	+E/-W	Vsect	Departure	Annotation	
120.00	120.00	0.00	0.00	0.00	0.00	0.00	0.00	Start Build 3.50	
1544.49	1847.95	60.48	299.87	413.57	-720.06	830.37	830.37	Hold 60.48° Inc, 299.87° Az	
1861.77	2491.86	60.48	299.87	692.63	-1205.93	1390.68	1390.68	Begin Drop -2.00°/100	
3759.00	4915.77	12.00	299.87	1385.19	-2411.74	2781.23	2781.23	Top Gas	
4354.62	5515.77	0.00	0.00	1416.37	-2466.03	2843.84	2843.84	Vertical	
5659.00	6820.15	0.00	0.00	1416.37	-2466.03	2843.84	2843.84	TD at 6820.15	

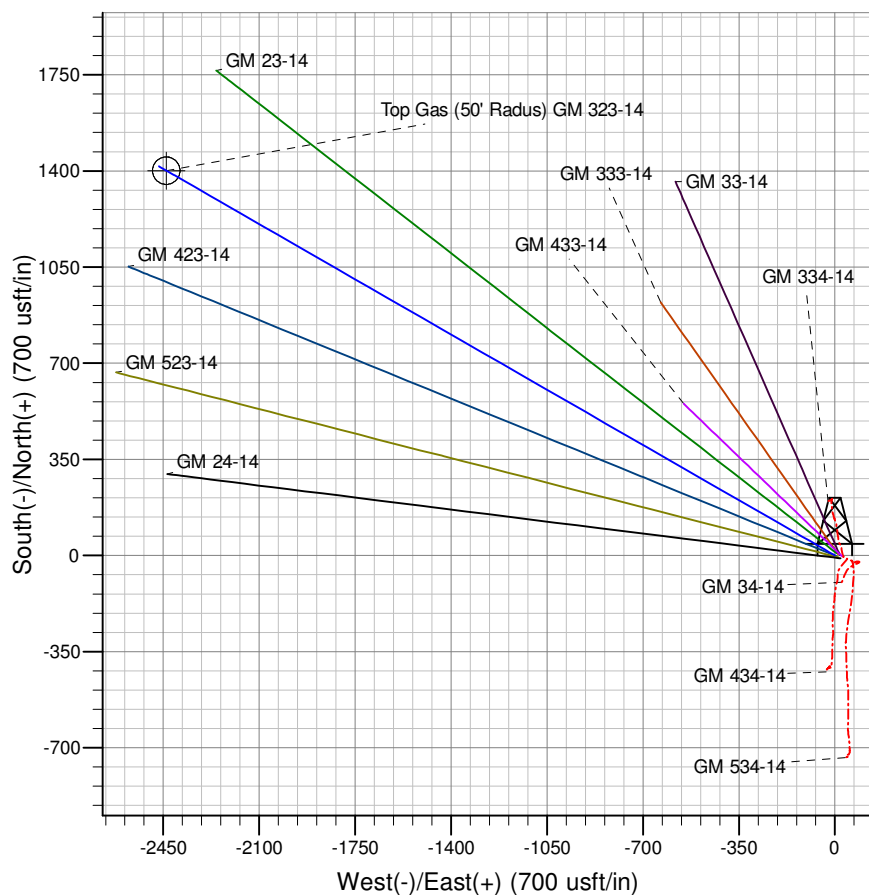

Project: GV 14-07S-096W
Site: GM 34-14 Pad
Well: GM 323-14
Design #2 02May14 mab