







Well Name: GM 433-14
Surface Location: GM 34-14 Pad
North American Datum 1983 , US State Plane 1983 , Colorado Central Zone
Ground Elevation: 5173.00

+N/-S	+E/-W	Northing	Easting	Latitude	Longitude	Slot
0.00	0.00	1592879.70	2272806.10	39.43293	-108.07491	A08

KELLY BUSHING @ 5199.00usft (Nabors 574 rig (26' RKB) kjs)

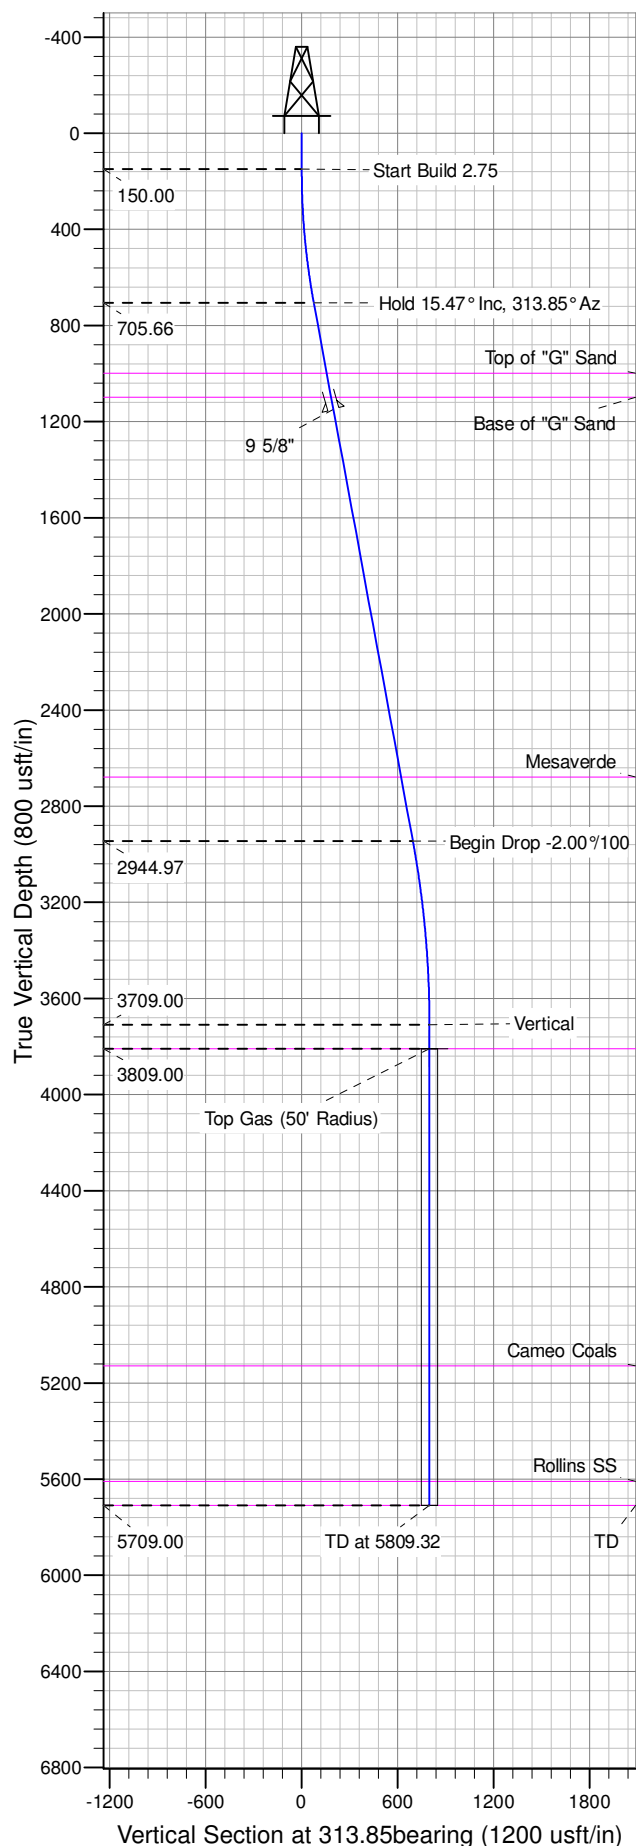

ANNOTATIONS									
TVD	MD	Inc	Azi	+N/-S	+E/-W	Vsect	Departure	Annotation	
150.00	150.00	0.00	0.00	0.00	0.00	0.00	0.00	Start Build 2.75	
705.66	712.46	15.47	313.85	52.28	-54.42	75.46	75.46	Hold 15.47° Inc, 313.85° Az	
2944.97	3035.93	15.47	313.85	481.54	-501.31	695.12	695.12	Begin Drop -2.00%/100	
3709.00	3809.32	0.00	0.00	553.42	-576.14	798.88	798.88	Vertical	
3809.00	3909.32	0.00	0.00	553.42	-576.14	798.88	798.88	Top Gas	
5709.00	5809.32	0.00	0.00	553.42	-576.14	798.88	798.88	TD at 5809.32	

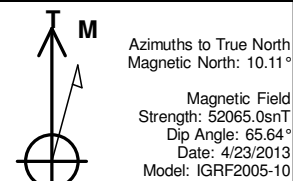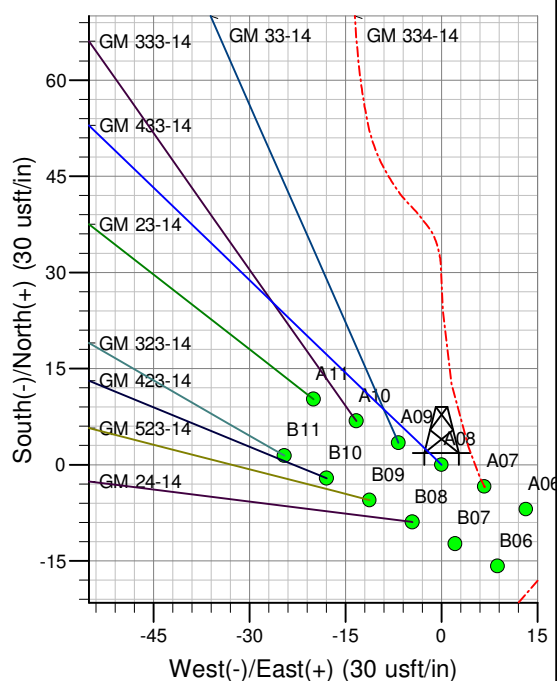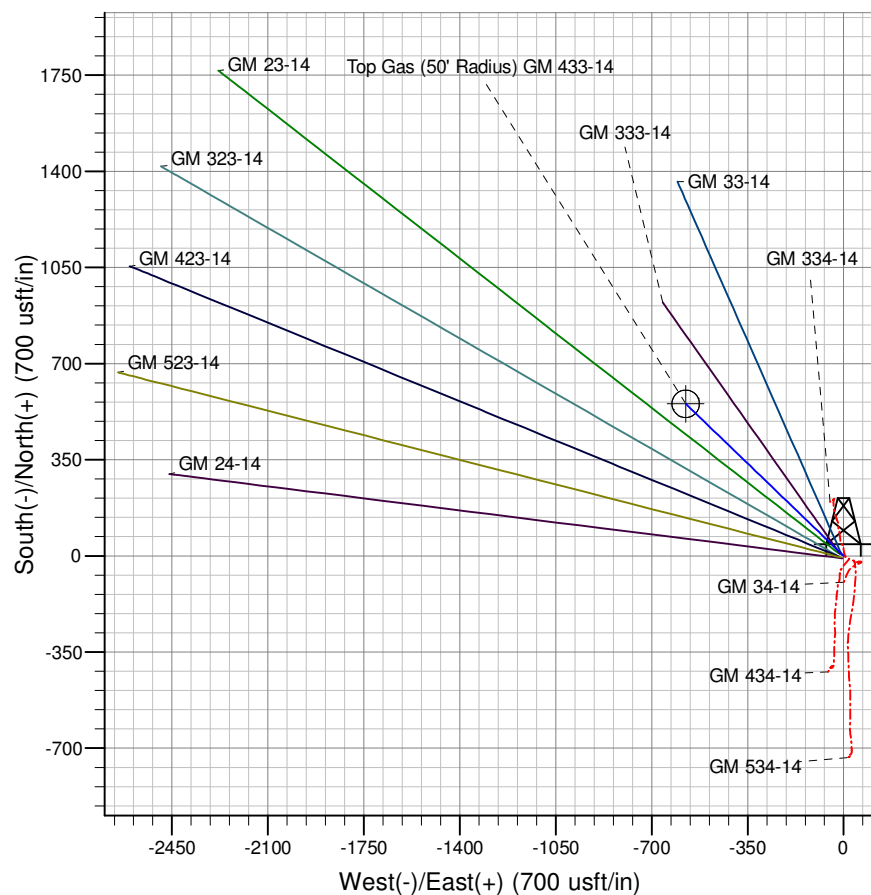

Project: GV 14-07S-096W
Site: GM 34-14 Pad
Well: GM 433-14
Design #2 02May14 mab