

Sovereign Operating Company

Hefley 2

Stonington Field

Baca County, Colorado


NE NE Sec 31 31S-42W

A P I 05-009-06189

8/24/2015

RJD

Current Downhole Configuration

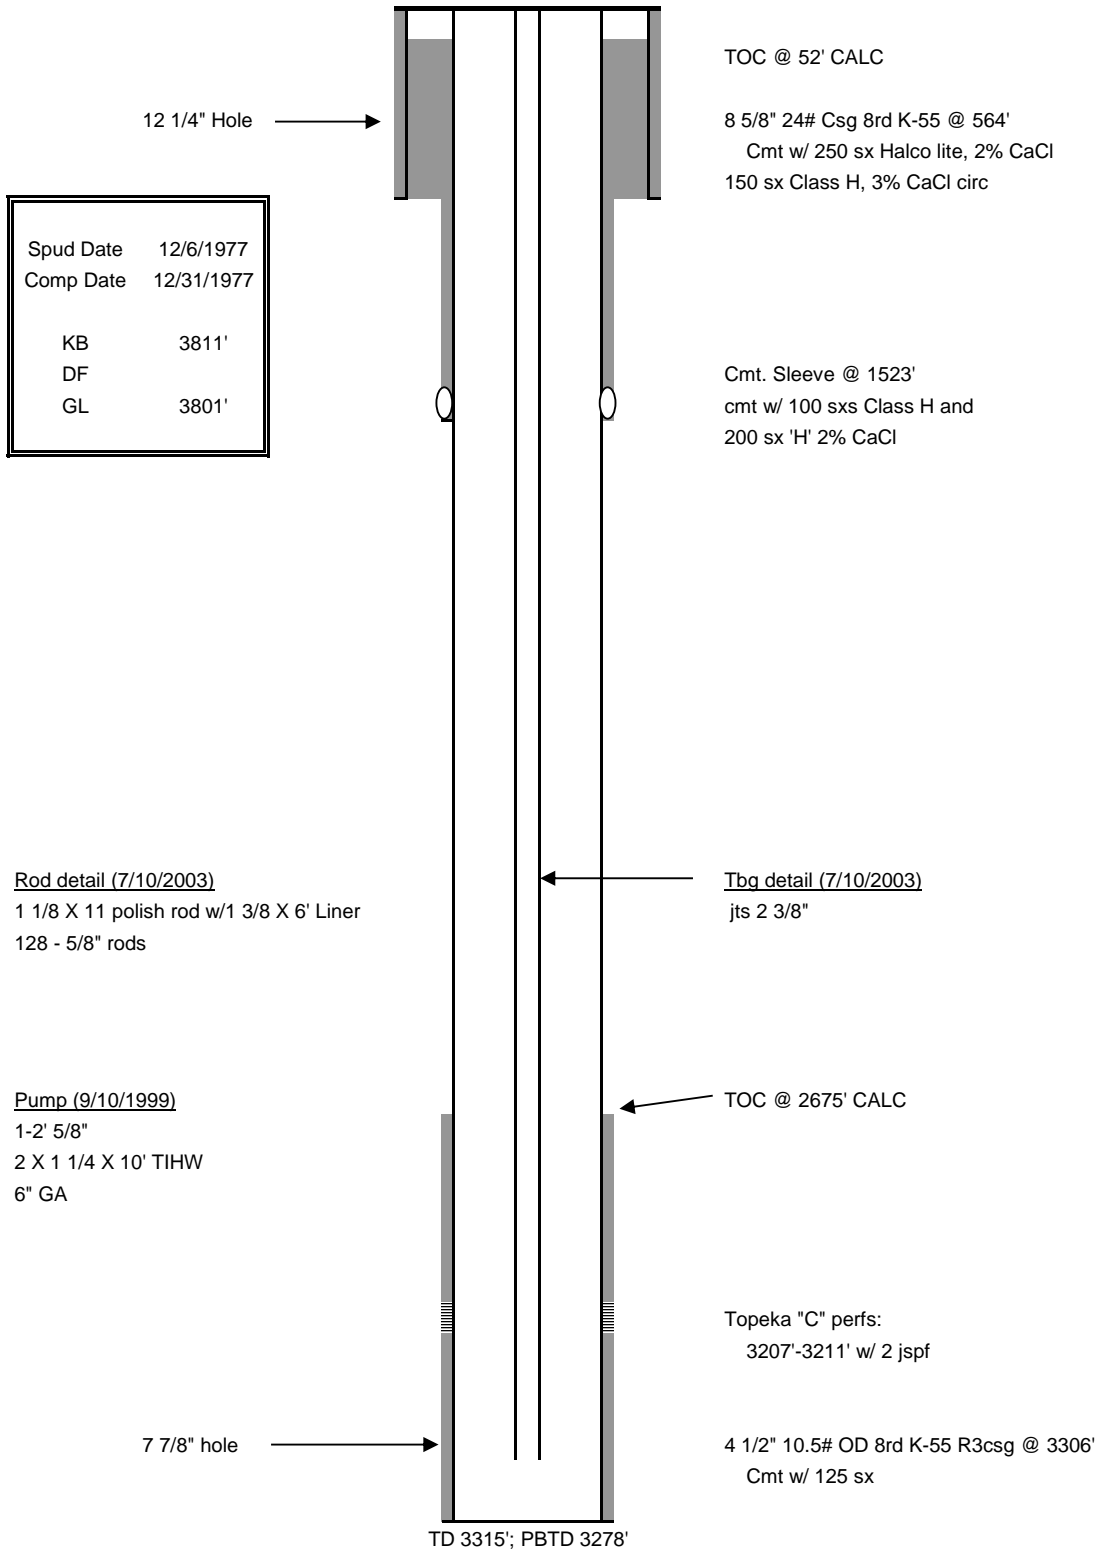

Sovereign Operating Company
Hefley 2
Stonington Field
Baca County, Colorado
NE NE Sec 31 31S-42W

A P I 05-009-06189

8/24/2015

RJD

Proposed P&A Downhole Configuration

