

API: 05-123-31784

WELL NAME: LULU XX08-14D

COUNTY: Weld

LATITUDE: 40.064210

LONGITUDE: -104.693450

ELEVATION: KB 4975

GROUND LEVEL: 4962

MD: 1050

PBMD: 1041

Created by Michael Lee

DATE: 12/7/2015

QTR-QTR: NWSW

SECTION: 8

TWNSHIP: 1N


RANGE: 65W

12 1/4" Surface Hole

Existing

Planned

8 5/8", 24# Sfc Csg set @ 1042'
Surface Hole 1050' 02/03/2012

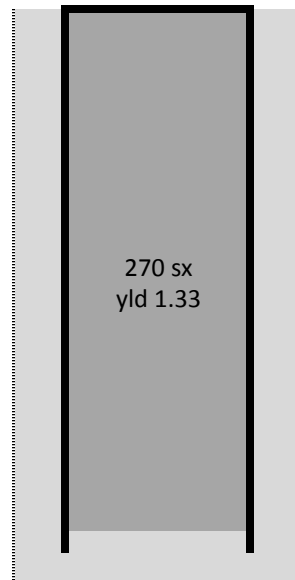

Welded Cap
Cement to surface

270 sk cmt plug 993' - surface

Tag @ 993'

Mud
Existing Cement
New Cement
CIBP
CICR