




Lat40°, Inc. 6250 W. 10th Street, Unit 2, Greeley, CO 970-515-5294

# WELL LOCATION CERTIFICATE

COCKROFT 19W-314

SECTION: 19  
TOWNSHIP: 5N  
RANGE: 63W  
6TH. P.M.  
WELD COUNTY, CO

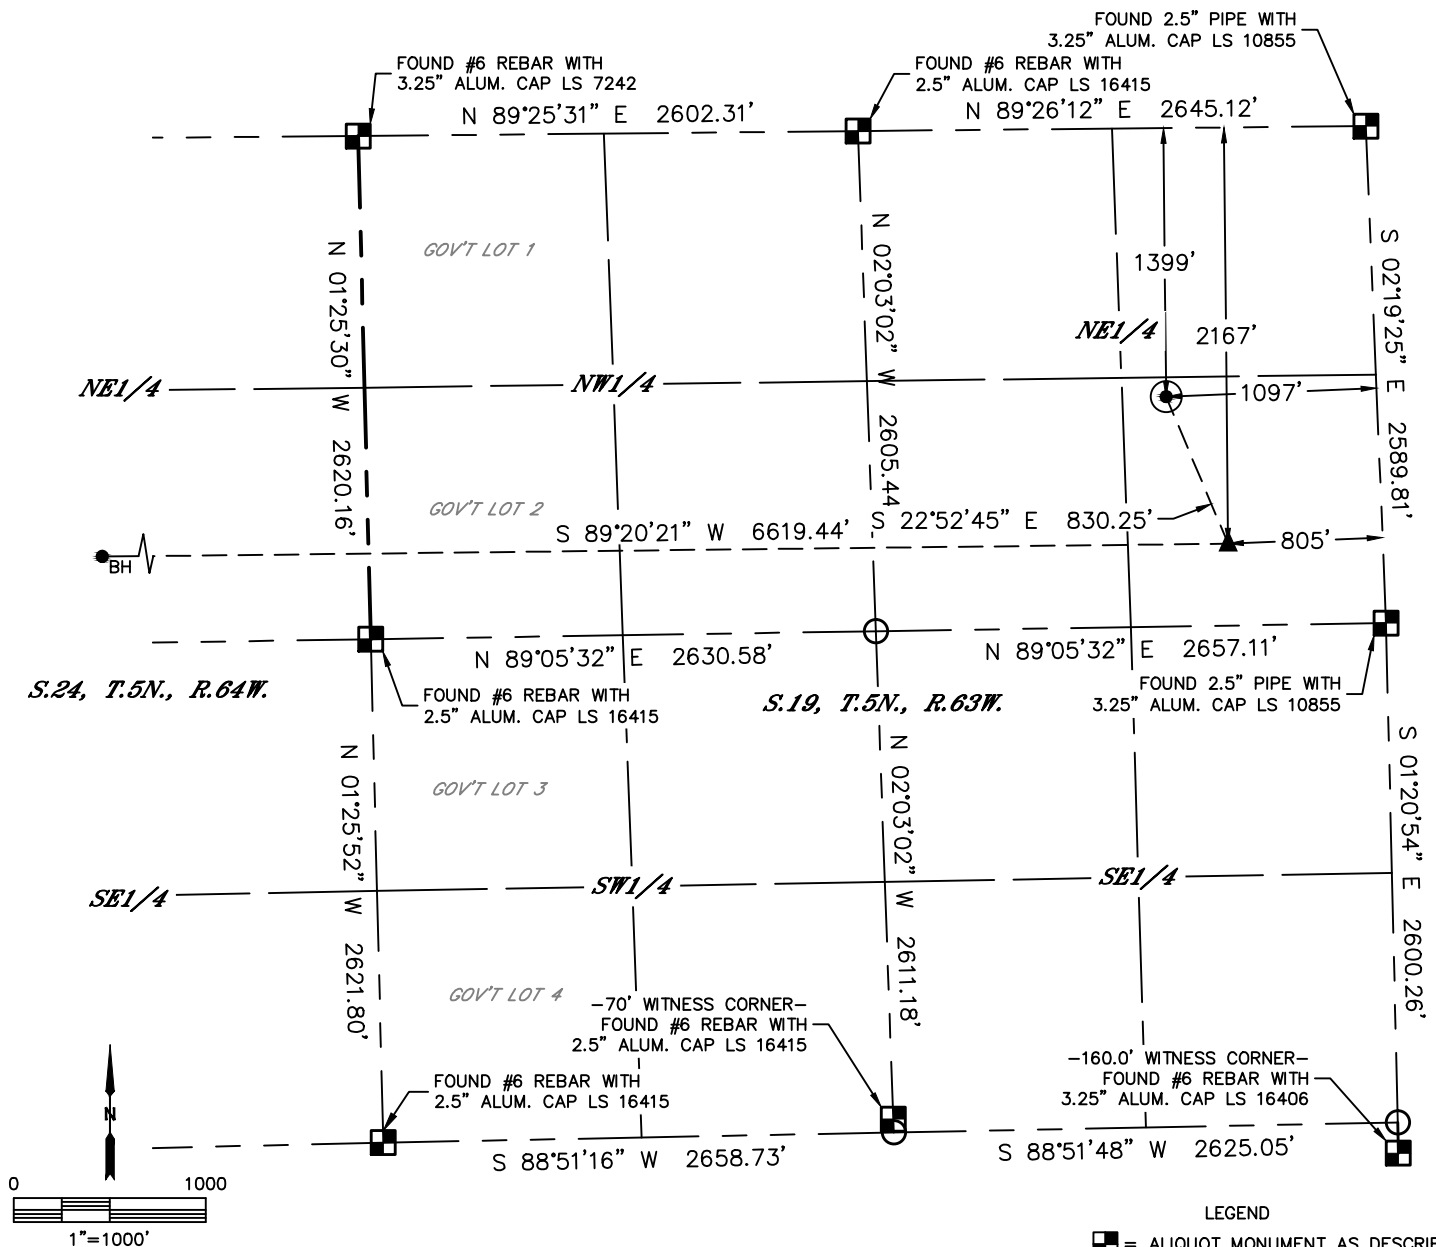


CLIENT: PDC ENERGY				LANDMAN: PATRICK FINLEY			
INSTRUMENT OPERATOR: CHASE MILLER				SURVEY DATE: 8/13/15		SURFACE USE: CROP LAND	
SHL FOOTAGE	SHL LAT °	SHL LONG °	SHL PDOP	SHL ELEV (FT.)	SHL 1/4/1/4	SHL S-T-R	
1399 FNL 1097 FEL	40.38811	-104.47392	2.0	4554	SENE	19-5-63	

BHL FOOTAGE	BHL LAT °	BHL LONG °	BHL S-T-R	EP LAT °	EP LONG °	EP S-T-R
2182 FNL 2143 FEL	40.38600	-104.49655	24-5-64	40.38600	-104.47279	19-5-63

NOTE:  
1) Bearings shown are Grid Bearings of the Colorado State Plane Coordinate System, North Zone, North American Datum 1983. The lineal dimensions as contained herein are based upon the "U.S. Survey Foot."  
2) Distances to section lines measured at 90 degrees from said section lines.  
3) Ground elevations are based on an observed GPS elevation (NAVD 1988 DATUM).  
4) Latitude and Longitude shown are (NAD 83 DATUM).  
5) IMPROVEMENTS: See LOCATION DRAWING for all visible improvements within 500' of oil and gas location.  
6) This map does not represent a boundary survey.

NEAREST CULTURAL ITEMS	
BUILDING	±432' SE
BUILDING UNIT	±432' SE
HIGH OCCUPANCY BUILDING UNIT	5280'+
DESIGNATED OUTSIDE ACTIVITY AREA	5280'+
PUBLIC ROAD (COUNTY ROAD 388)	±413' SW
ABOVE GROUND UTILITY	±433' SE
RAILROAD	5280'+
PROPERTY LINE	±423' SW

- LEGEND
- = ALIQUOT MONUMENT AS DESCRIBED
  - = CALCULATED POSITION
  - = SURFACE HOLE LOCATION (SHL)
  - ▲ = ENTRY POINT LOCATION (EP)
  - BH = BOTTOM HOLE LOCATION (BHL)
  - ⊕ = EXISTING WELL
  - ⊙ = ABANDONED WELL

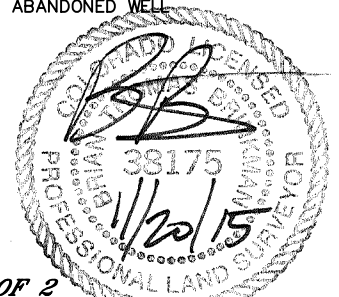

SHEET 1 OF 2


Brian T. Brinkman—On behalf of Lat40°, Inc.  
Colorado Licensed Professional Land Surveyor No. 38175  
DATE: rev11/20/2015  
PROJECT#: 2015114

Lat40°, Inc. 6250 W. 10th Street, Unit 2, Greeley, CO 970-515-5294





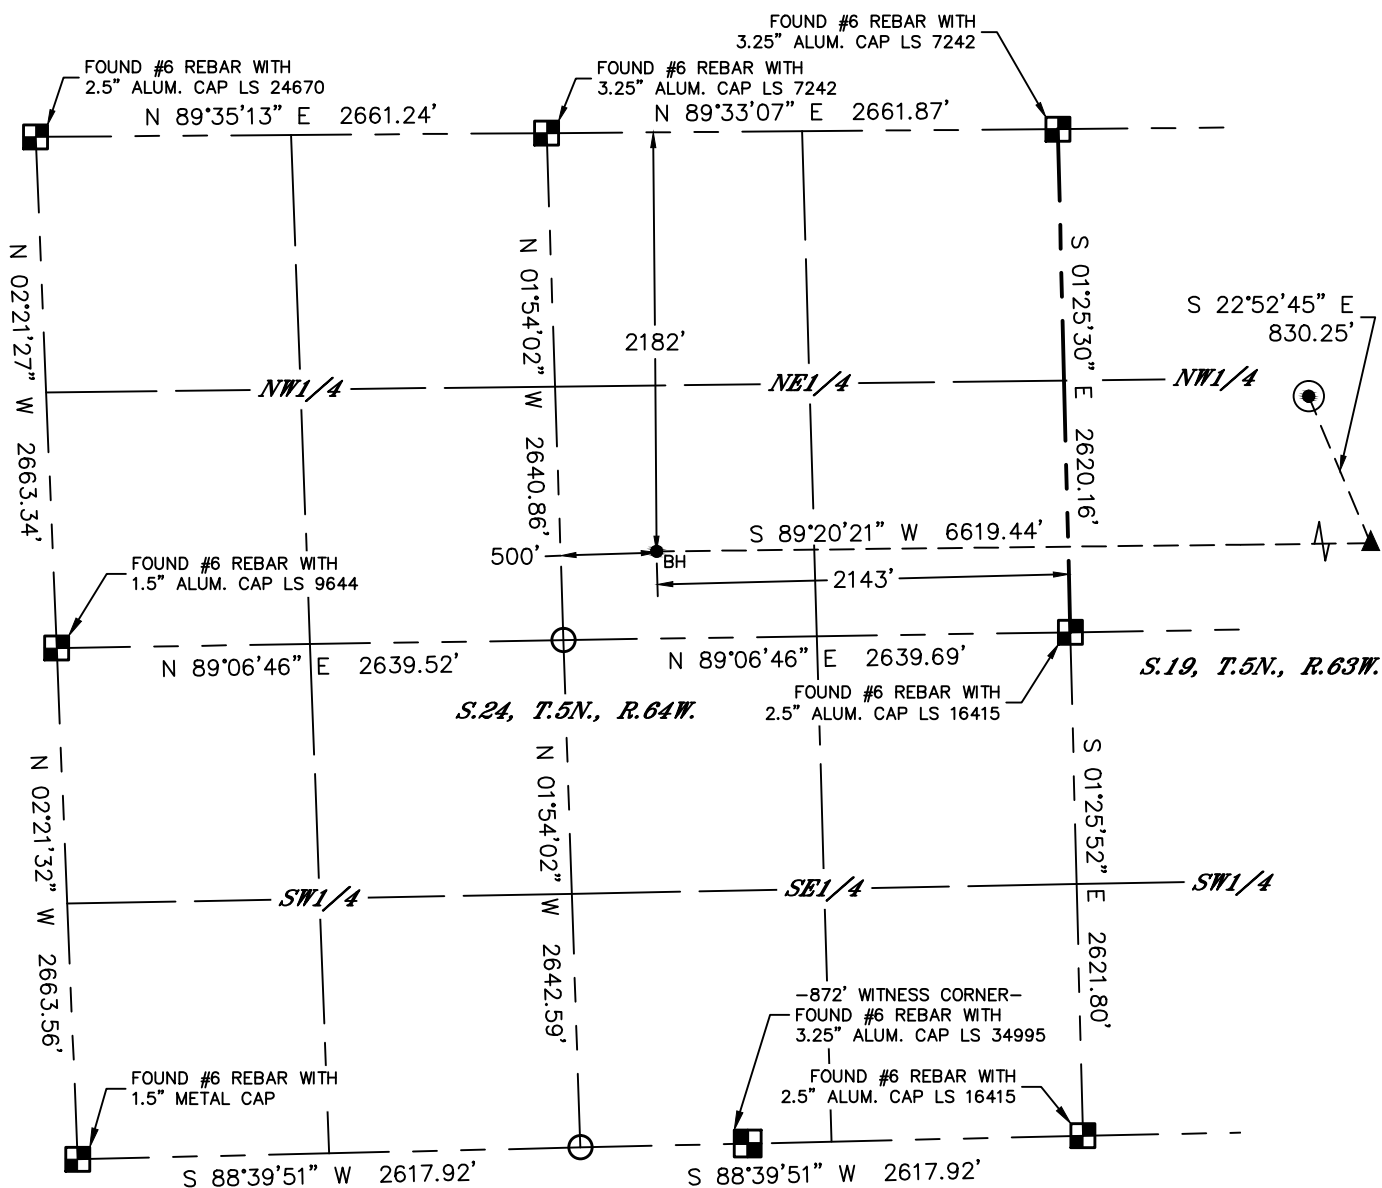


# WELL LOCATION CERTIFICATE



COCKROFT 19W-314

SECTION: 19  
TOWNSHIP: 5N  
RANGE: 63W  
6TH. P.M.  
WELD COUNTY, CO



### LEGEND

-  = ALIQUOT MONUMENT AS DESCRIBED  
 = CALCULATED POSITION  
 = SURFACE HOLE LOCATION (SHL)  
 = ENTRY POINT LOCATION (EP)  
 = BOTTOM HOLE LOCATION (BHL)  
 = EXISTING WELL  
 = ABANDONED WELL

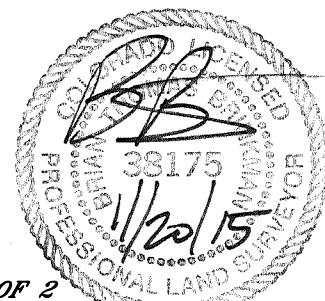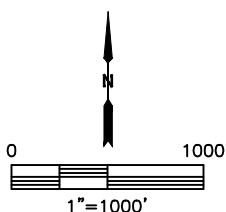

*SHEET 2 OF 2*

Brian T. Brinkman—On behalf of Lat40, Inc.  
Colorado Licensed Professional Land Surveyor No. 38175  
DATE: rev11/20/2015  
PROJECT#: 2015114





Lat40°, Inc. 6250 W. 10th Street, Unit 2, Greeley, CO 970-515-5294

# SITE SKETCH

COCKROFT 19W-314

SECTION: 19  
TOWNSHIP: 5N  
RANGE: 63W  
6TH. P.M.  
WELD COUNTY, CO

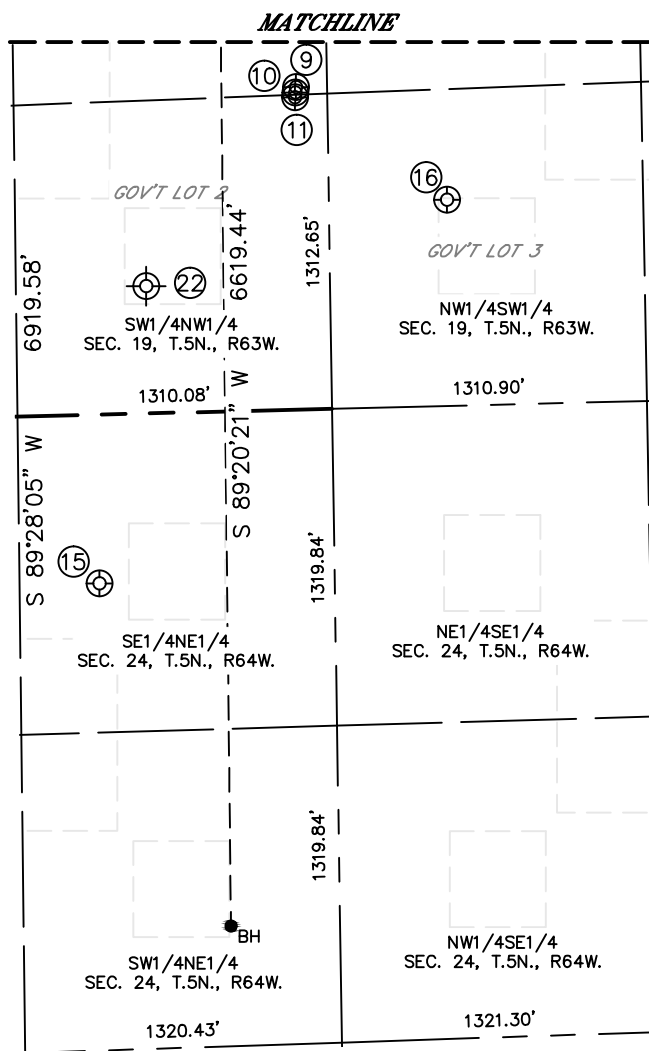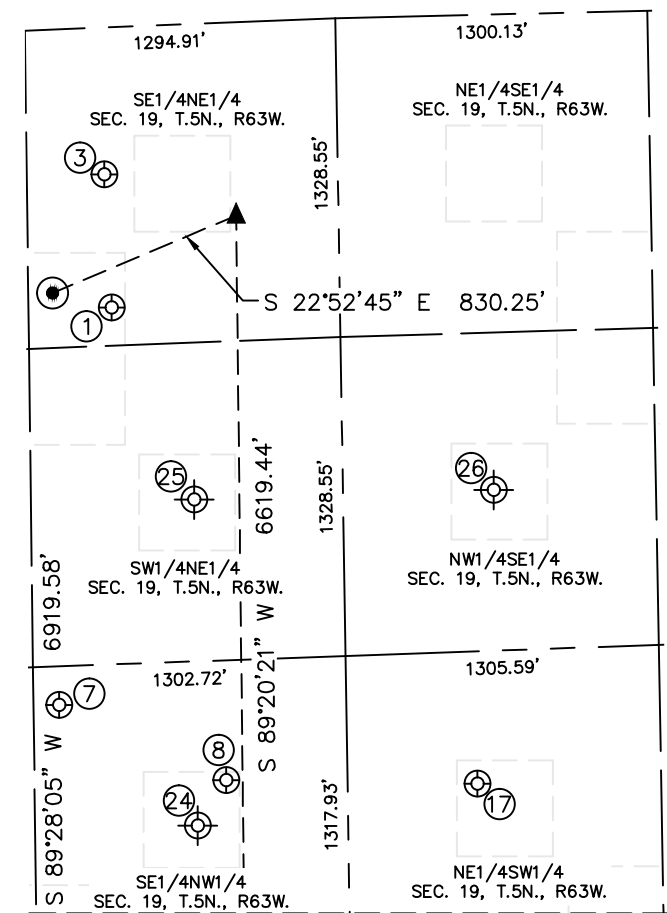

WELL NO.	WELL NAME	SHL FOOTAGE				SHL LAT°	SHL LONG°	PDOP	ELEV (FT.)	1/4/1/4
1	COCKROFT 19C	1645	FNL	1167	FEL	40.38744	-104.47415	2.4	4554	SENE
3	CHRISTENSON 8-19	1619	FNL	611	FEL	40.38751	-104.47216	1.8	4561	SENE
7	OCHSNER 19N	1410	FNL	2456	FWL	40.38809	-104.48008	2.3	4556	SENW
8	OCHSNER 22-19	2102	FNL	2126	FWL	40.38619	-104.48123	1.9	4555	SENW
9	BIJOU 24-19D U	2483	FNL	1343	FWL	40.38515	-104.48402	1.8	4556	SENW
10	BIJOU 19BDU	2480	FNL	1321	FWL	40.38516	-104.48410	1.6	4556	SENW
11	BIJOU 14-19D U	2477	FNL	1301	FWL	40.38517	-104.48418	2.4	4556	SWNW
15	ROTHE 8-24	1645	FNL	703	FEL	40.38746	-104.49141	2.1	4561	SENE
16	ODLE BB19-12	2126	FSL	858	FWL	40.38344	-104.48573	4.8	4556	NWSW
17	ODLE BB19-11	2073	FSL	2085	FWL	40.38332	-104.48133	2.3	4553	NESW
22	JOHNSON 2	1850	FNL	530	FWL	40.38684	-104.48699	N/A	4559	SWNW
24	JOHNSON 4	1980	FNL	1940	FWL	40.38666	-104.48199	N/A	4555	SENW
25	FLACK 7-19	1980	FNL	1980	FEL	40.38659	-104.47706	N/A	4555	SWNE
26	FLACK 10-19	1980	FSL	1980	FEL	40.38244	-104.47703	N/A	4551	NWSE

NOTE: THE ABANDONED WELL DATA SHOWN IN RED ABOVE WAS OBTAINED FROM COGCC SCOUT CARDS.

DATE: rev11/20/2015  
PROJECT#: 2015114