
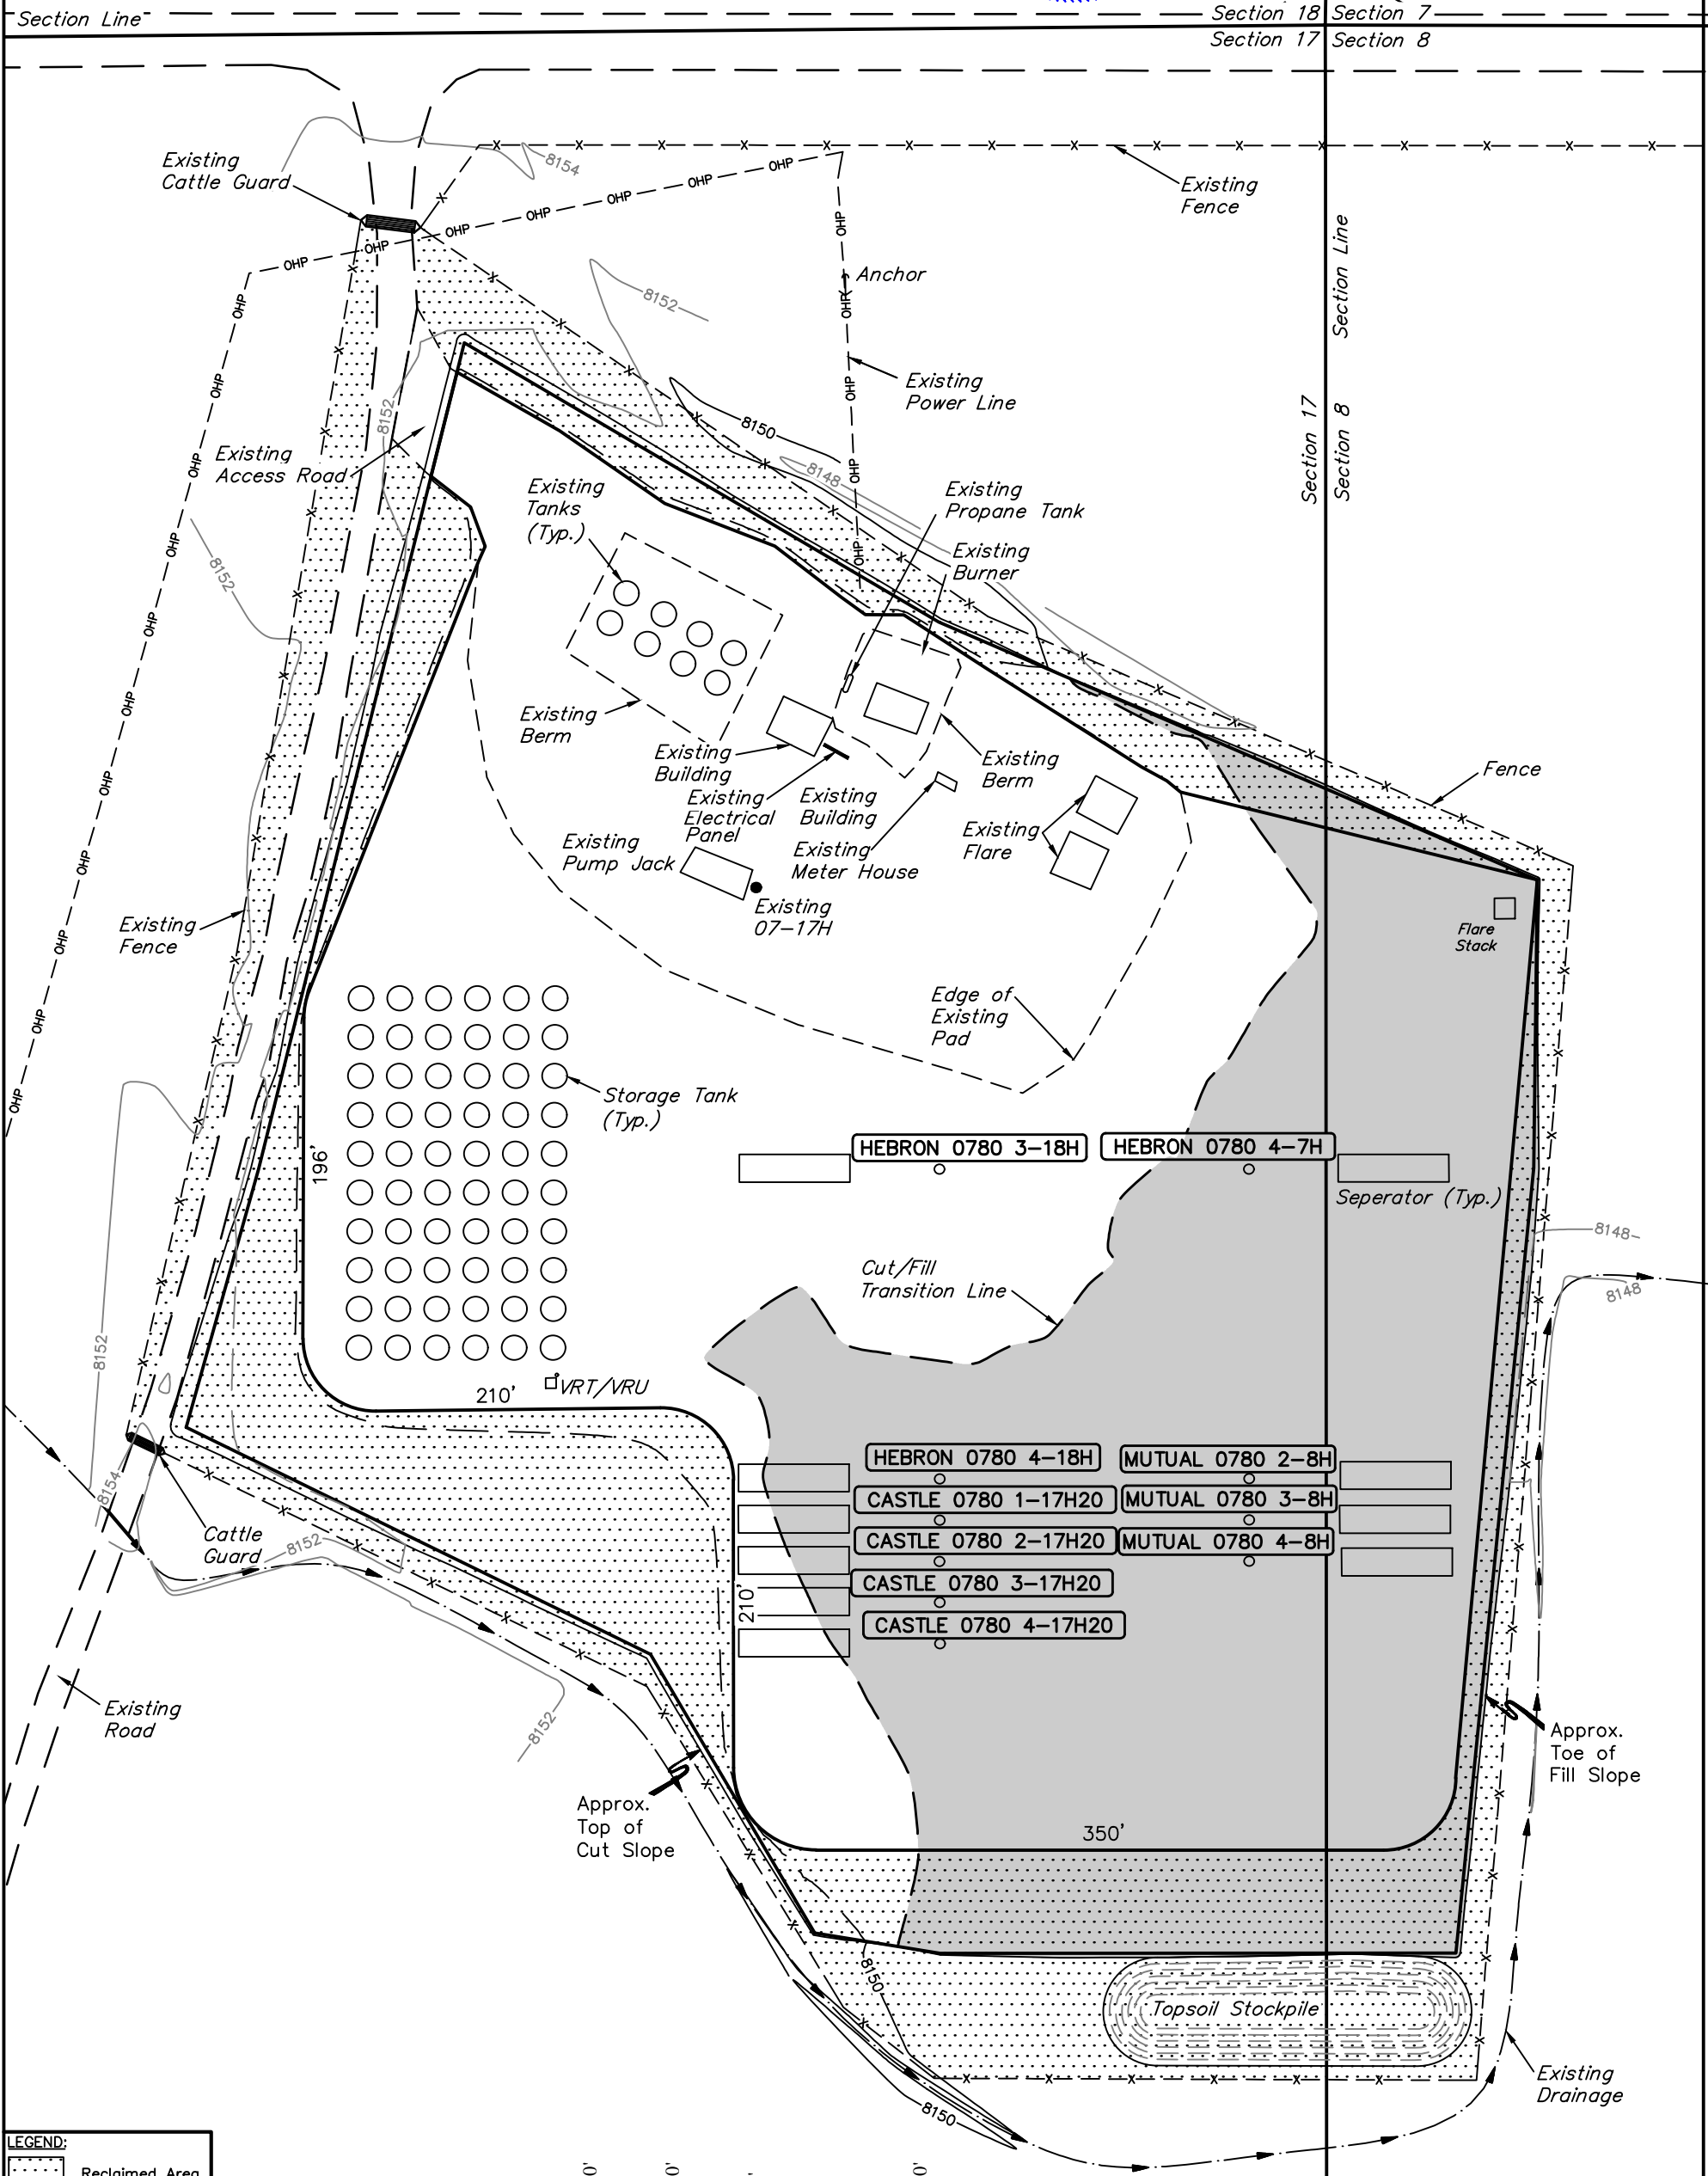


SandRidge Exploration & Production  
RECLAMATION DIAGRAM FOR  
MUTUAL 17 PAD ON EXISTING MUTUAL 07-17H  
SECTION 17, T7N, R80W, 6th P.M.  
NW 1/4 NW 1/4

FIGURE #4

SCALE: 1" = 80'  
DATE: 11-25-15  
DRAWN BY: C.D.L.  
REVISED: 12-14-15  
REVISED: 12-22-15 S.S.

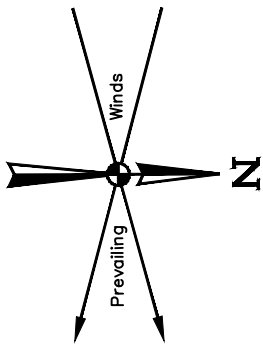

LEGEND:  
Reclaimed Area

APPROXIMATE UN-RECLAIMED ACREAGE = ±6.736 ACRES  
APPROXIMATE RECLAIMED ACREAGE = ±2.645 ACRES  
TOTAL ACREAGE = ±9.381 ACRES

