

NOBLE ENERGY INC.
 Broomfield 24-45
 SESE 24-4N-65W
 1335' FSL & 1316 FEL
 WELD COUNTY, CO
 Wattenberg
CURRENT WELLBORE SCHEMATIC
 with PROPOSED P&A
 12/1/2015

API: 05-123-25652
 COGCC #

GL Elev: 4814'
 KB Elev: 4826'


Spud Date: 9/2/2008

Surface Casing :
 8 5/8" 24# @ 564'
 Cement: 285 sx
 TOC: Surface

TOC @ 340'

Nio Top 6833'

Production Casing :
 4 1/2" 11.6# M-80 @ 7240'
 Cement: 1205 sx
 TD: 9/6/2008

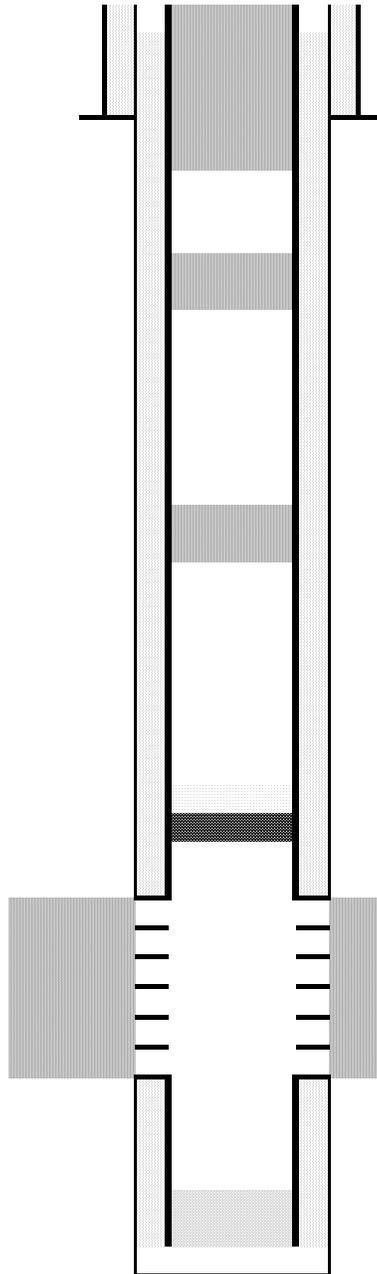

Cut surface casing off 6'-8' below surface.

Pump approx 55 sx shoe plug @ 664'
 Will bring cement to surface.

Pump 30 sx courtesy plug @ 2500'
 Since we cant pull casing

Pump 30 sx balance plug @ 4500'
 To cover Sussex

CIBP @ 6830' w/ 2 sx cement on top

Niobrara Perforations 6880' - 6980'

Codell Perforations 7096' - 7112'

TD: 7270'