


*T6N, R62W, 6th P.M.*

● = PROPOSED WELLHEAD.  
 ◆ = LANDING POINT.  
 ○ = TARGET BOTTOM HOLE.  
 ▲ = SECTION CORNERS  
 LOCATED.

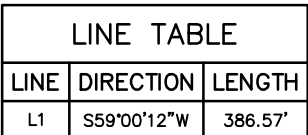

|  |  |  |
|--|--|--|
| <b>NAD 83 (TARGET BOTTOM HOLE)</b>     | <b>NAD 83 (LANDING POINT)</b>          | <b>NAD 83 (SURFACE LOCATION)</b>       |
| LATITUDE = 40°28'01.38" (40.467050)    | LATITUDE = 40°29'35.10" (40.493083)    | LATITUDE = 40°29'37.07" (40.493631)    |
| LONGITUDE = 104°18'12.12" (104.303367) | LONGITUDE = 104°18'11.63" (104.303231) | LONGITUDE = 104°18'07.35" (104.302042) |
| <b>NAD 27 (TARGET BOTTOM HOLE)</b>     | <b>NAD 27 (LANDING POINT)</b>          | <b>NAD 27 (SURFACE LOCATION)</b>       |
| LATITUDE = 40°28'01.45" (40.467069)    | LATITUDE = 40°29'35.17" (40.493103)    | LATITUDE = 40°29'37.13" (40.493647)    |
| LONGITUDE = 104°18'10.30" (104.302861) | LONGITUDE = 104°18'09.81" (104.302725) | LONGITUDE = 104°18'05.52" (104.301533) |
| <b>STATE PLANE NAD 83 (CO. NORTH)</b>  | <b>STATE PLANE NAD 83 (CO. NORTH)</b>  | <b>STATE PLANE NAD 83 (CO. NORTH)</b>  |
| N: 1415233.60 E: 3332934.95            | N: 1424717.18 E: 3332844.66            | N: 1424920.81 E: 3333173.13            |
| <b>STATE PLANE NAD 27 (CO. NORTH)</b>  | <b>STATE PLANE NAD 27 (CO. NORTH)</b>  | <b>STATE PLANE NAD 27 (CO. NORTH)</b>  |
| N: 415234.55 E: 2333084.66             | N: 424717.88 E: 2332994.28             | N: 424921.50 E: 2333322.75             |

THIS IS TO CERTIFY THAT THE ABOVE PLAT WAS PREPARED FROM FIELD  
NOTES OF ACTUAL SURVEYS MADE BY ME OR UNDER MY SUPERVISION  
AND THAT THE SAME ARE TRUE AND CORRECT TO THE BEST OF MY  
KNOWLEDGE AND BELIEF.

REGISTERED LAND SURVEYOR  
REGISTRATION NO. 28285  
STATE OF COLORADO

### BASIS OF BEARINGS IS A G.P.S. OBSERVATION

## BASIS OF ELEVATION

SPOT ELEVATION LOCATED AT THE NORTHEAST CORNER OF SECTION 24, T5N, R62W, 6th P.M. TAKEN FROM THE POINT OF ROCKS, QUADRANGLE, COLORADO, WELD COUNTY, 7.5 MINUTE QUAD (TOPOGRAPHIC MAP) PUBLISHED BY THE UNITED STATES DEPARTMENT OF THE INTERIOR, GEOLOGICAL SURVEY. SAID ELEVATION IS MARKED AS BEING 4530 FEET.

**BILL BARRETT CORPORATION**

**HEATH 6-62-15 22 NENE PAD #6-62-15-0758B2  
NE 1/4 NE 1/4, SECTION 15, T6N, R62W, 6th P.M.  
WELD COUNTY, COLORADO**

|                                |  |                        |
|--------------------------------|--|------------------------|
| SURVEYED BY: GREG WEIMER, C.J. |  | DATE: 06-22-15         |
| DRAWN BY: J.S.                 |  | DATE DRAWN: 07-07-14   |
| SCALE: 1" = 1000'              |  | REVISED: 08-27-15 K.B. |

## WELL LOCATION PLAT



**UELS, LLC**  
Corporate Office \* 85 South 200 East  
Vernal, UT 84078 \* (435) 789-1017

