


PROPOSED WELLBORE SCHEMATIC

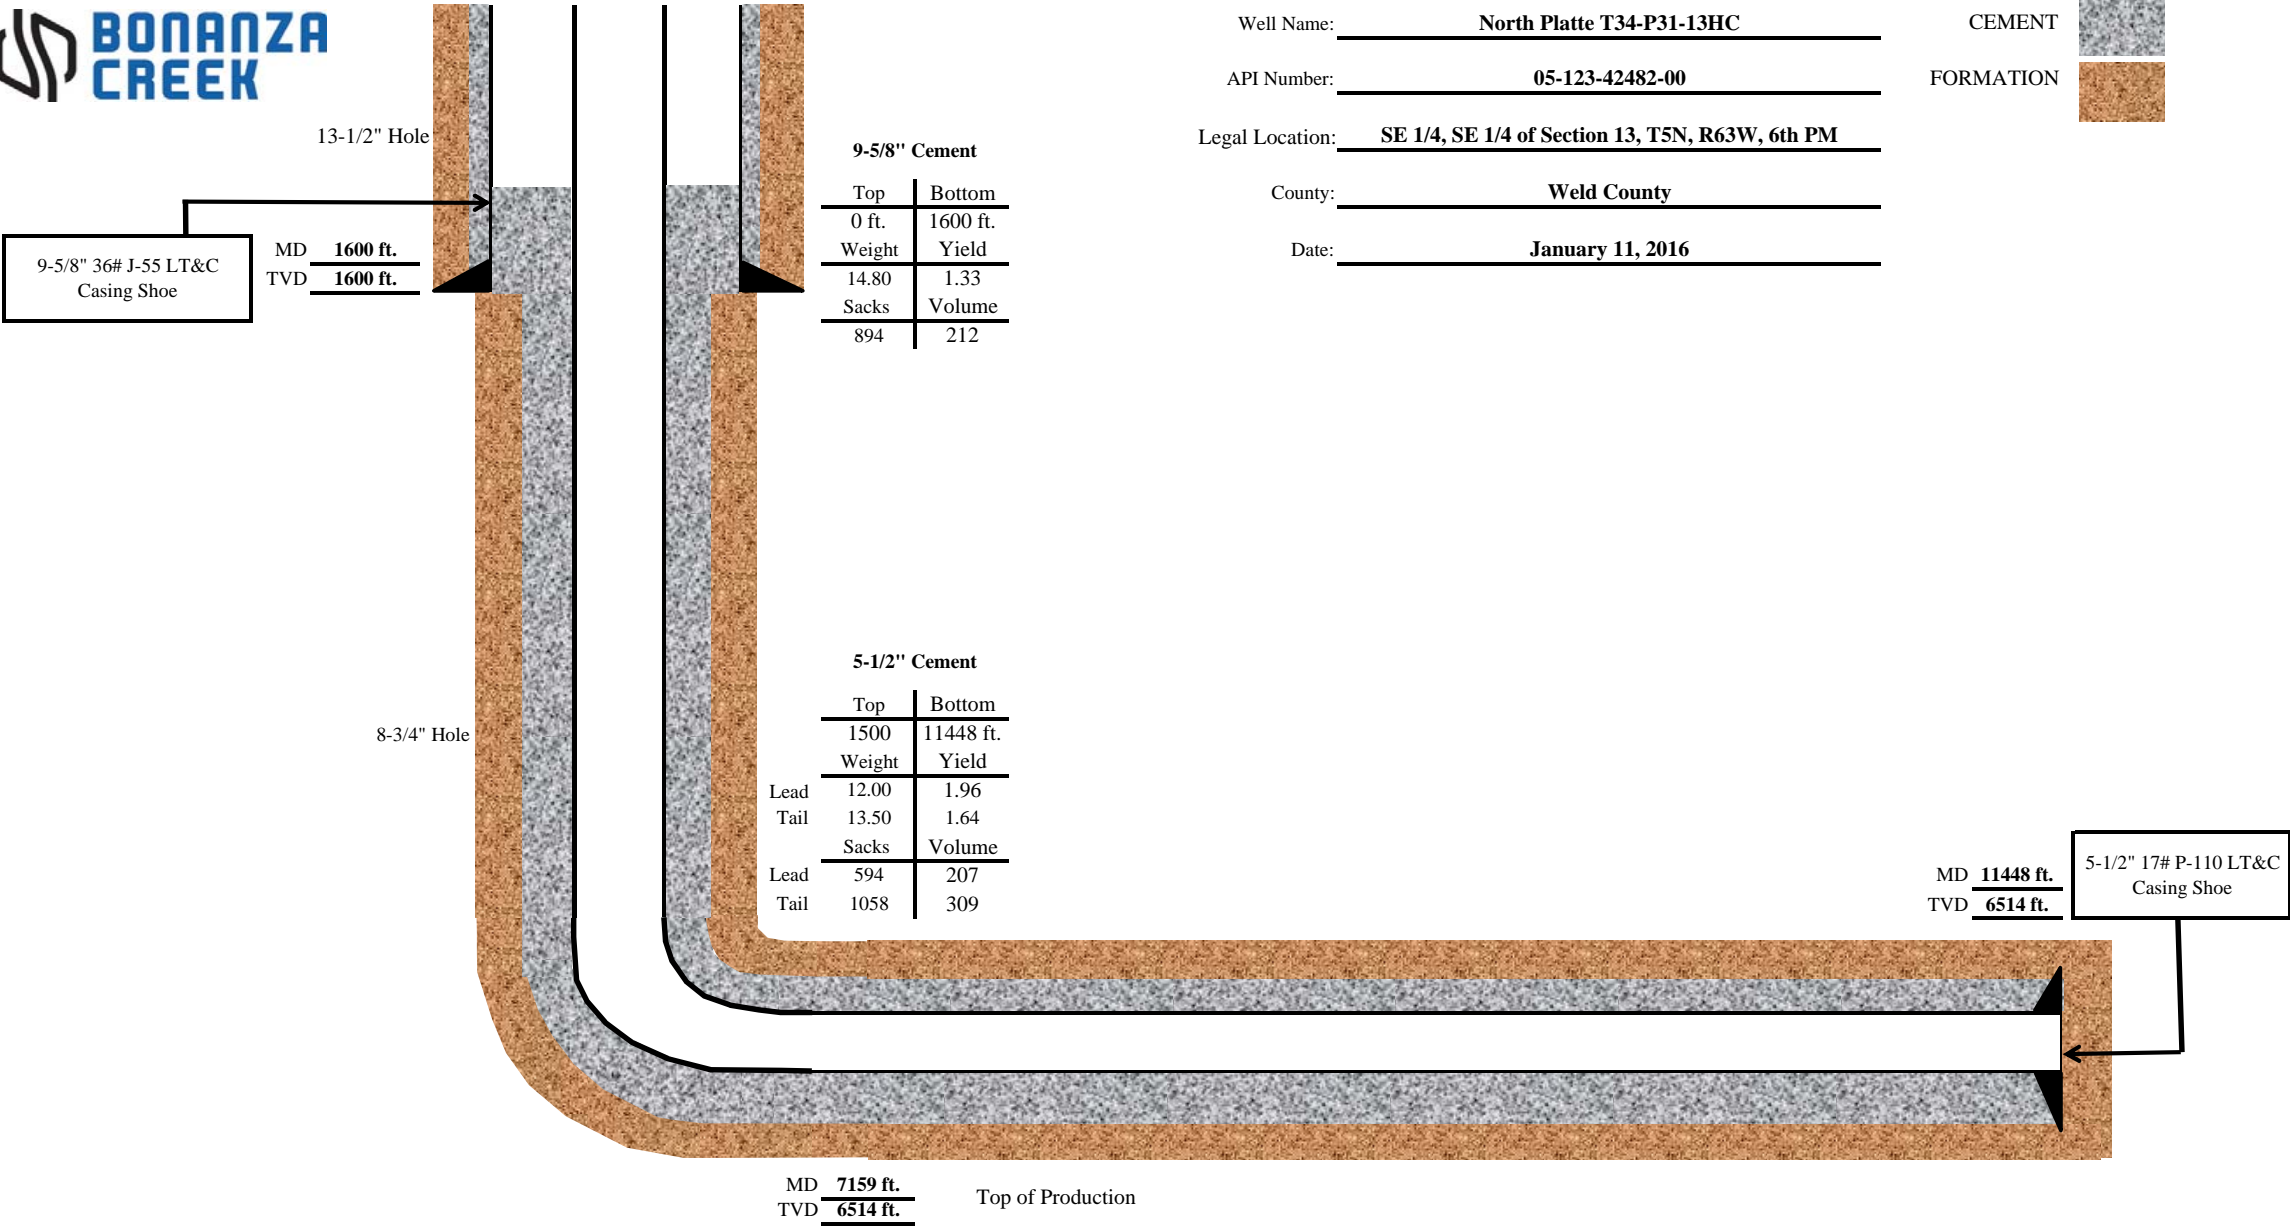

Well Name: North Platte T34-P31-13HC

API Number: 05-123-42482-00

Legal Location: SE 1/4, SE 1/4 of Section 13, T5N, R63W, 6th PM

County: Weld County

Date: January 11, 2016