




PROPOSED WELLBORE SCHEMATIC

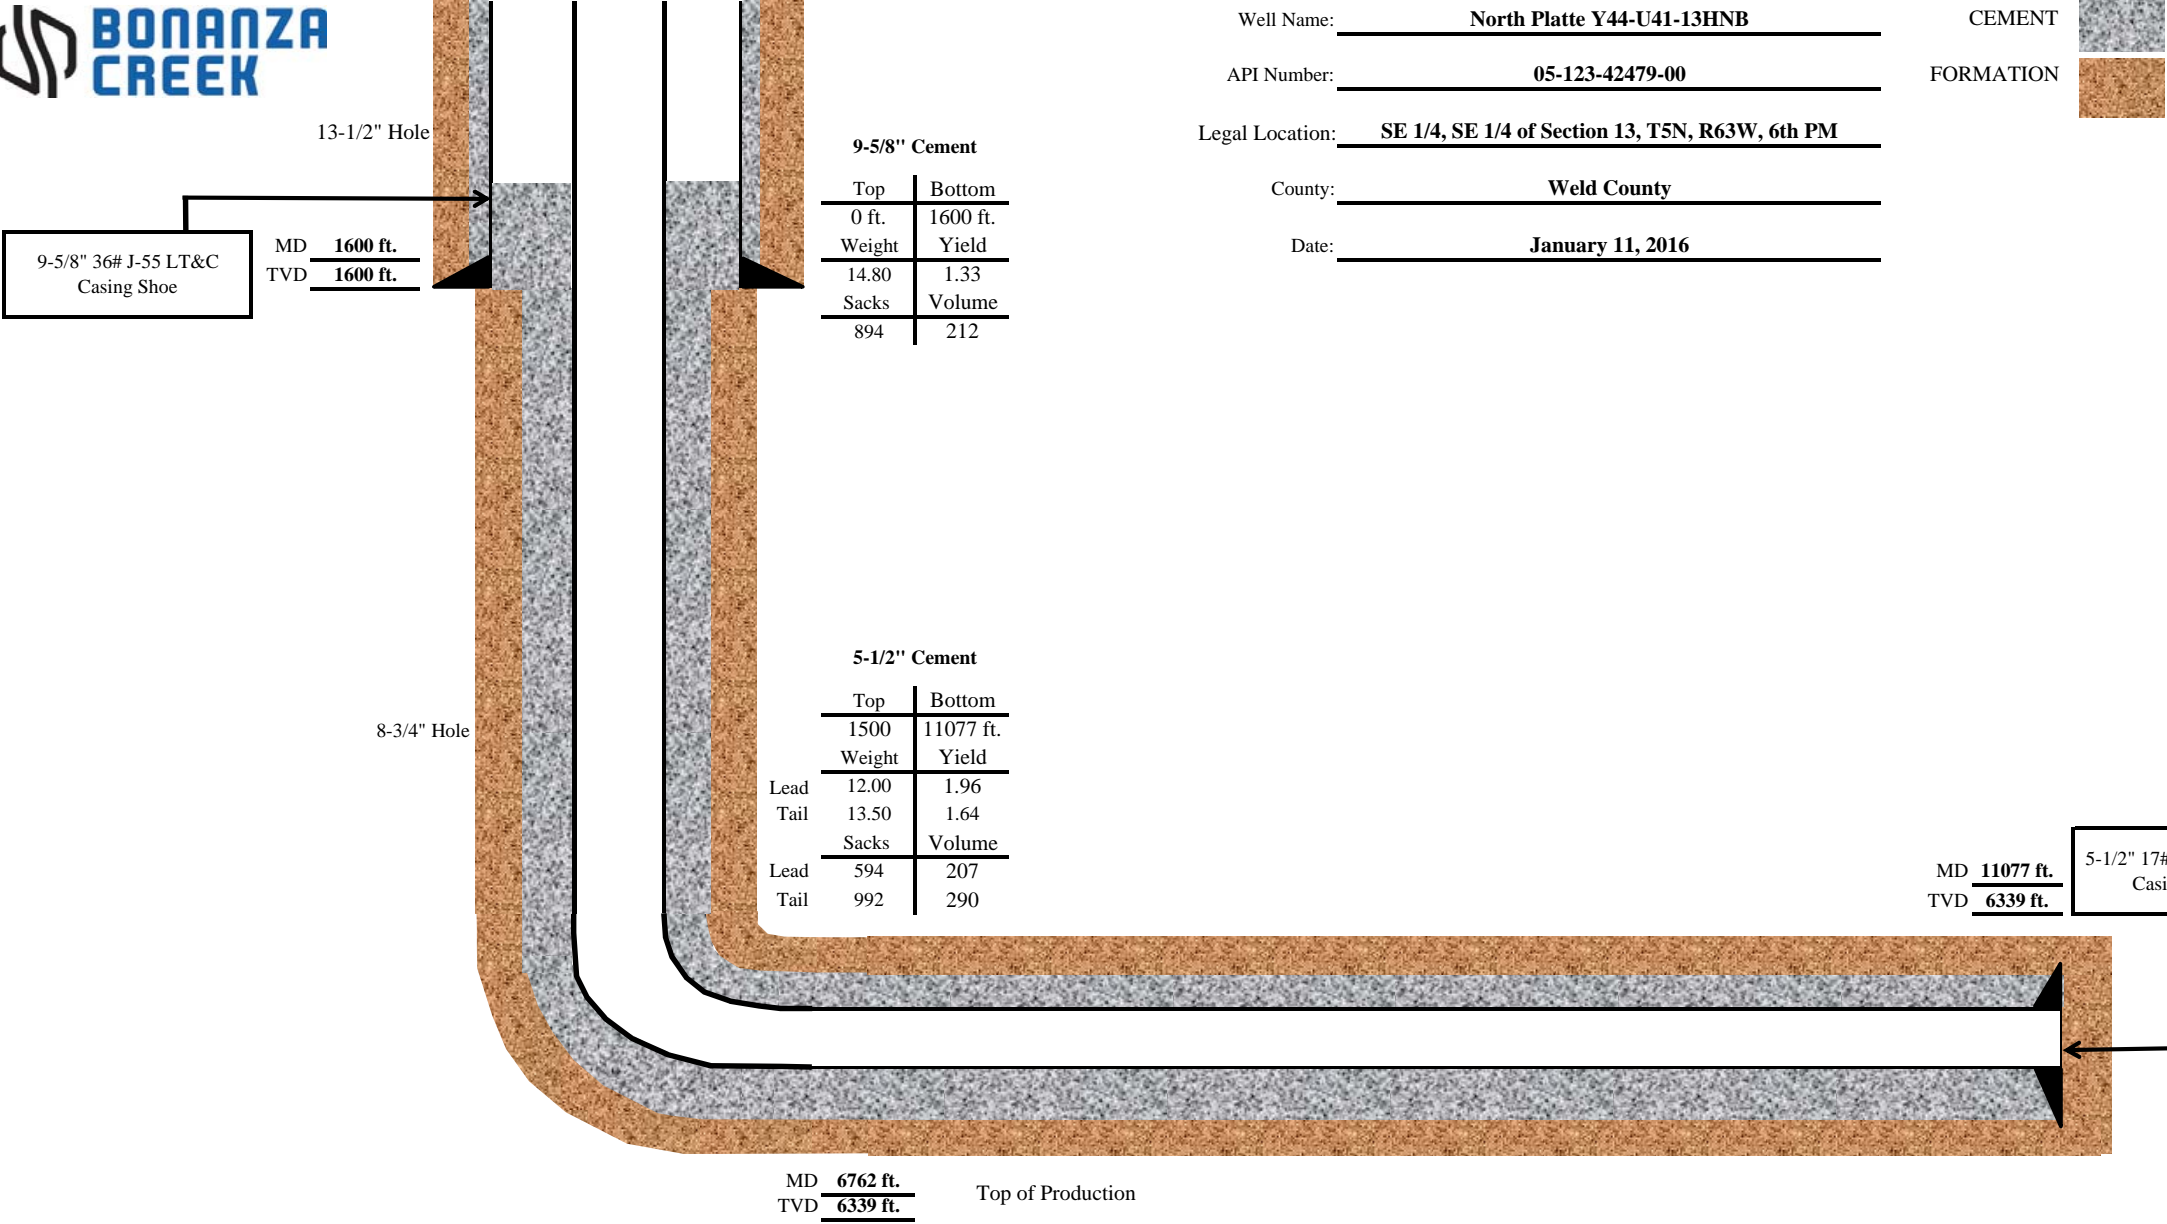

Well Name: North Platte Y44-U41-13HNB

API Number: 05-123-42479-00

Legal Location: SE 1/4, SE 1/4 of Section 13, T5N, R63W, 6th PM

County: Weld County

Date: January 11, 2016

