




Lat40°, Inc. 6250 W. 10th Street, Unit 2, Greeley, CO 970-515-5294

MULTI-WELL PLAN

LAPP A15-655 PAD

THIS MAP DOES NOT REPRESENT A BOUNDARY SURVEY


SECTION: 13
TOWNSHIP: 6N
RANGE: 64W
6TH. P.M.
WELD COUNTY, CO

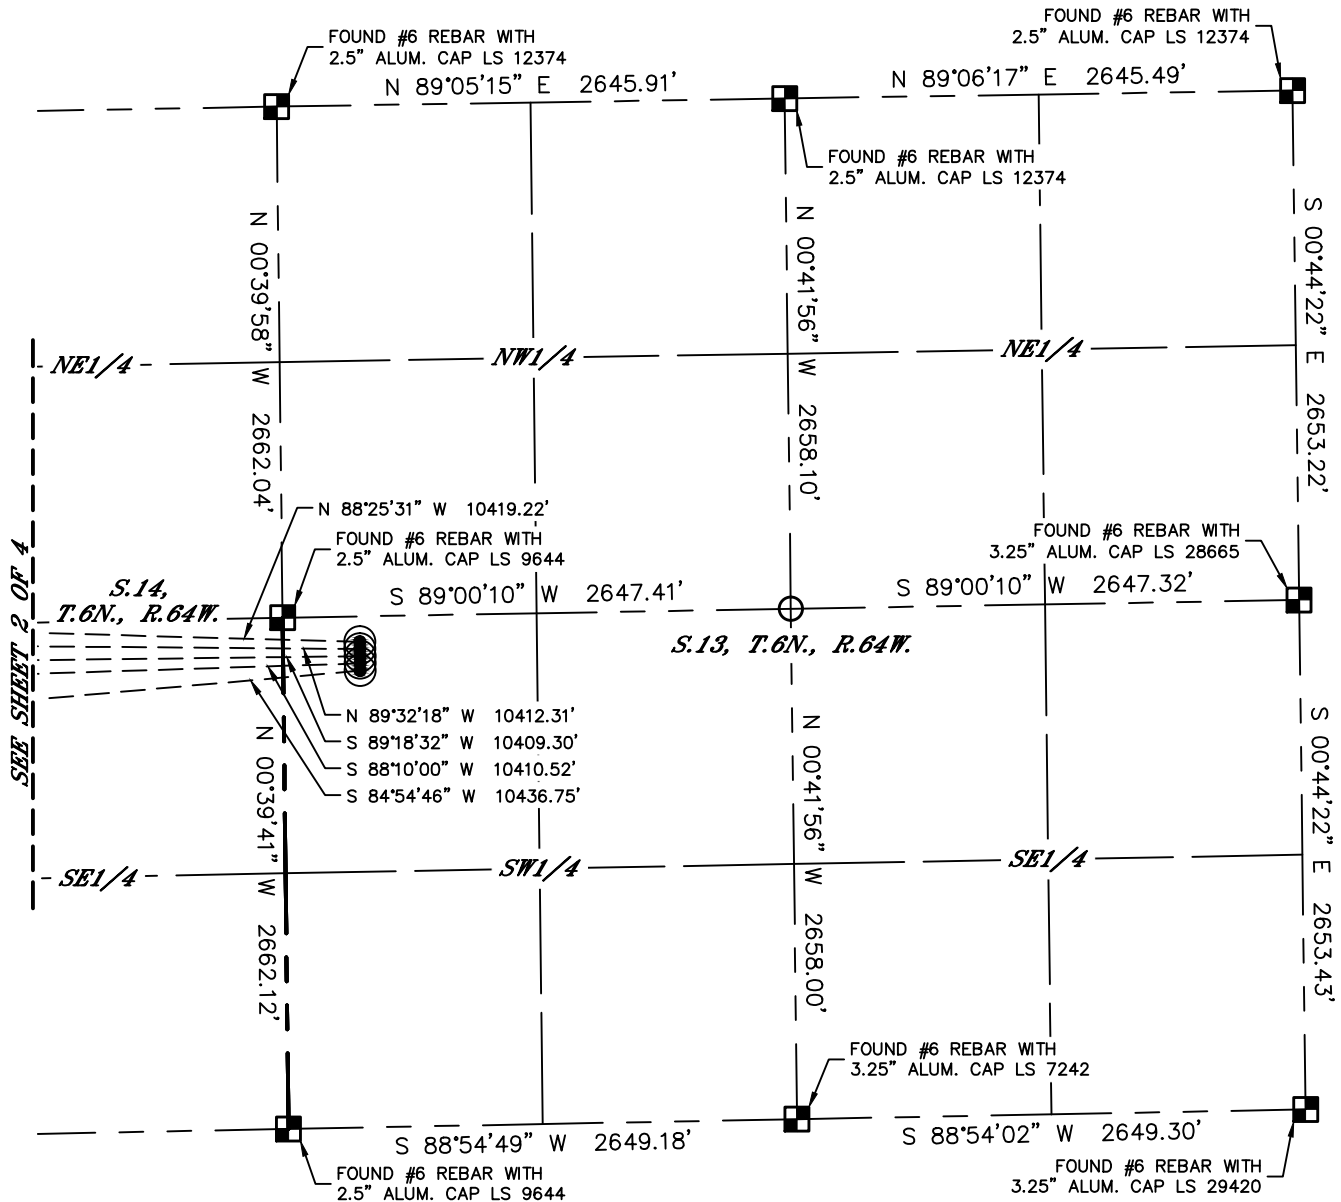

#	WELL NAME	BHL FOOTAGE			BHL LAT°	BHL LONG°	BHL S-T-R
1	LAPP A15-655	2340	FNL	535 FWL	40.48697	-104.54381	15-6-64
2	LAPP A15-651	2580	FNL	535 FWL	40.48632	-104.54381	15-6-64
3	LAPP A15-648	2525	FSL	535 FWL	40.48564	-104.54380	15-6-64
4	LAPP A15-645	2280	FSL	535 FWL	40.48497	-104.54380	15-6-64
5	LAPP A15-635	1650	FSL	535 FWL	40.48324	-104.54379	15-6-64

LEGEND

- = ALIQUOT MONUMENT AS DESCRIBED
- = CALCULATED POSITION
- = SURFACE HOLE LOCATION (SHL)
- ▲ = ENTRY POINT LOCATION (EP)
- _{BH} = BOTTOM HOLE LOCATION (BHL)
- ⊙ = EXISTING WELL
- ⊙ = ABANDONED WELL

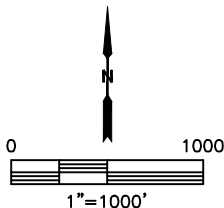




Lat40°, Inc. 6250 W. 10th Street, Unit 2, Greeley, CO 970-515-5294

MULTI-WELL PLAN

LAPP A15-655 PAD

THIS MAP DOES NOT REPRESENT A BOUNDARY SURVEY


SECTION: 13
TOWNSHIP: 6N
RANGE: 64W
6TH. P.M.
WELD COUNTY, CO

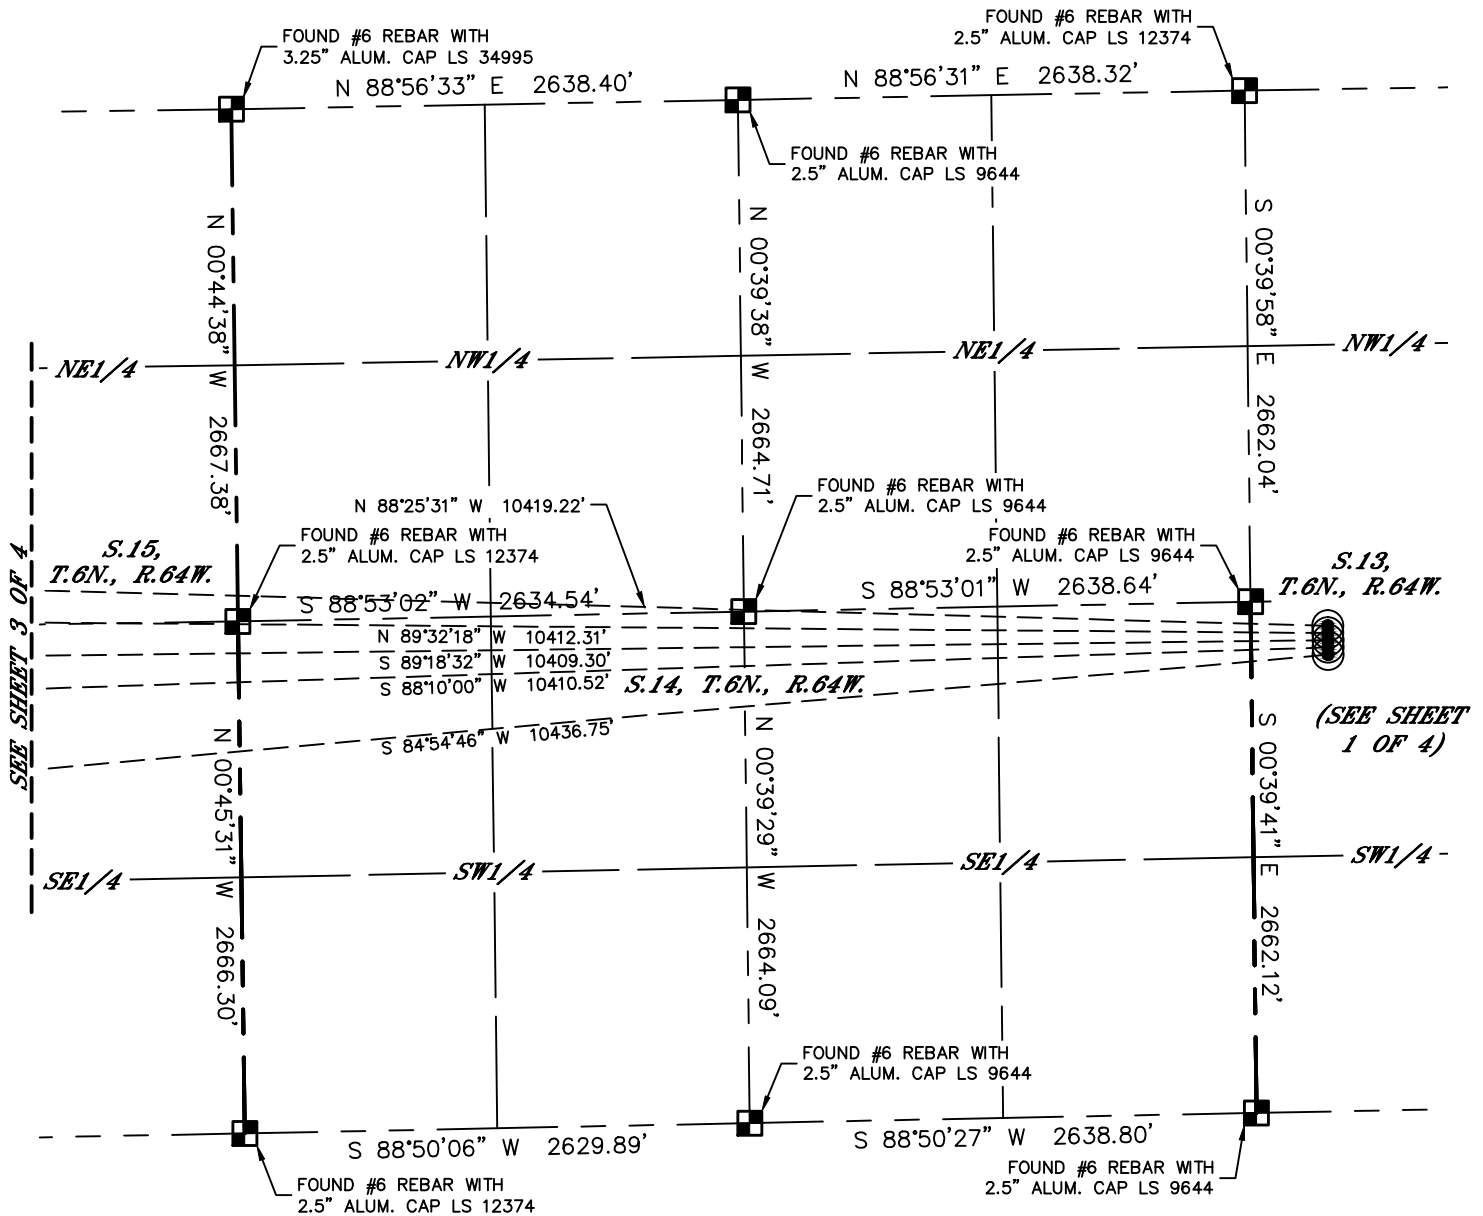

#	WELL NAME	BHL FOOTAGE			BHL LAT°	BHL LONG°	BHL S-T-R
1	LAPP A15-655	2340	FNL	535	FWL	40.48697	-104.54381 15-6-64
2	LAPP A15-651	2580	FNL	535	FWL	40.48632	-104.54381 15-6-64
3	LAPP A15-648	2525	FSL	535	FWL	40.48564	-104.54380 15-6-64
4	LAPP A15-645	2280	FSL	535	FWL	40.48497	-104.54380 15-6-64
5	LAPP A15-635	1650	FSL	535	FWL	40.48324	-104.54379 15-6-64

LEGEND

- = ALIQUOT MONUMENT AS DESCRIBED
- = CALCULATED POSITION
- = SURFACE HOLE LOCATION (SHL)
- ▲ = ENTRY POINT LOCATION (EP)
- _{BH} = BOTTOM HOLE LOCATION (BHL)
- ⊙ = EXISTING WELL
- ⊙ = ABANDONED WELL

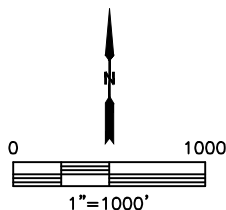




Lat40°, Inc. 6250 W. 10th Street, Unit 2, Greeley, CO 970-515-5294

MULTI-WELL PLAN

LAPP A15-655 PAD


THIS MAP DOES NOT REPRESENT A BOUNDARY SURVEY

SECTION: 13
TOWNSHIP: 6N
RANGE: 64W
6TH. P.M.
WELD COUNTY, CO

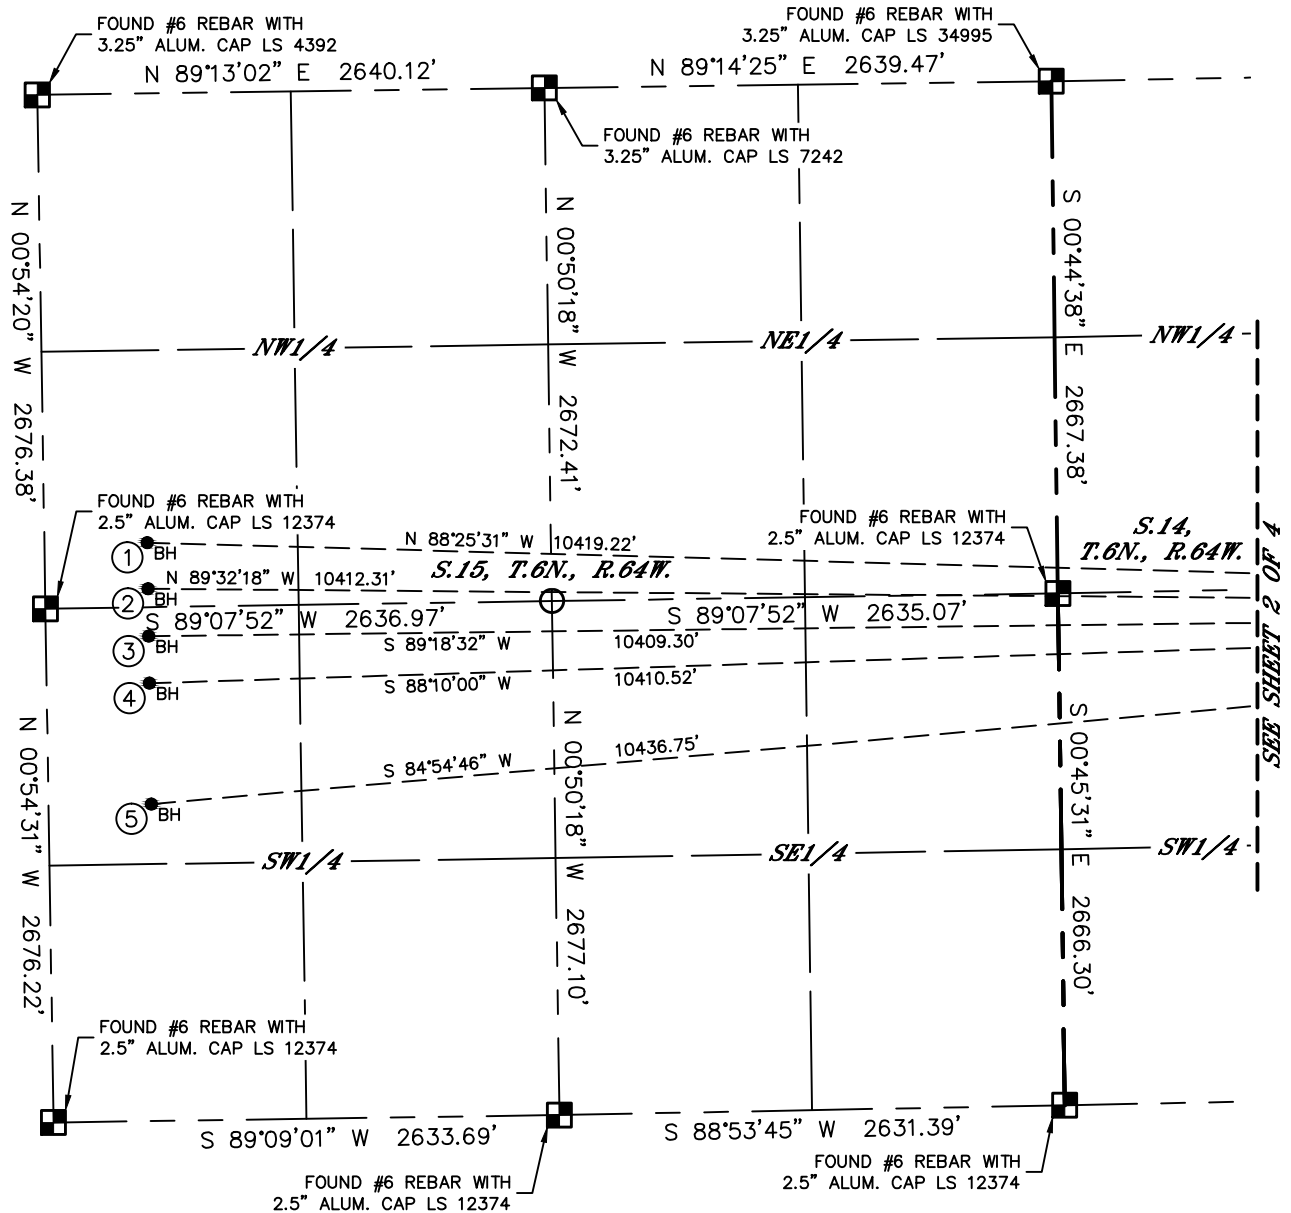

#	WELL NAME	BHL FOOTAGE				BHL LAT°	BHL LONG°	BHL S-T-R
1	LAPP A15-655	2340	FNL	535	FWL	40.48697	-104.54381	15-6-64
2	LAPP A15-651	2580	FNL	535	FWL	40.48632	-104.54381	15-6-64
3	LAPP A15-648	2525	FSL	535	FWL	40.48564	-104.54380	15-6-64
4	LAPP A15-645	2280	FSL	535	FWL	40.48497	-104.54380	15-6-64
5	LAPP A15-635	1650	FSL	535	FWL	40.48324	-104.54379	15-6-64

- LEGEND
- = ALIQUOT MONUMENT AS DESCRIBED
 - = CALCULATED POSITION
 - = SURFACE HOLE LOCATION (SHL)
 - ▲ = ENTRY POINT LOCATION (EP)
 - _{BH} = BOTTOM HOLE LOCATION (BHL)
 - ⊙ = EXISTING WELL
 - ⊙ = ABANDONED WELL

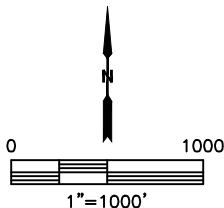



LAPP A15-655 PAD

SECTION: 13
TOWNSHIP: 6N
RANGE: 64W
6TH. P.M.
WELD COUNTY, CO

