

NOBLE ENERGY INC.
WELLS RANCH AF06-08
SENE 6-5N-62W
2120 FNL & 656 FEL
WELD COUNTY, CO
Wattenberg
CURRENT WELLBORE SCHEMATIC
with PROPOSED P&A
1/18/2016

API: 05-123-30171
COGCC #

GL Elev: 4678
KB Elev: 4693

Spud Date:


Surface Casing :

8-5/8" 24# J-55 @ 560'
Cement: 218
TOC: Surface

TOC @ ~ 960'

Production Casing :

4-1/2" 11.6# N-80 @ 6737'
Cement: 800
TD: 7/18/2009

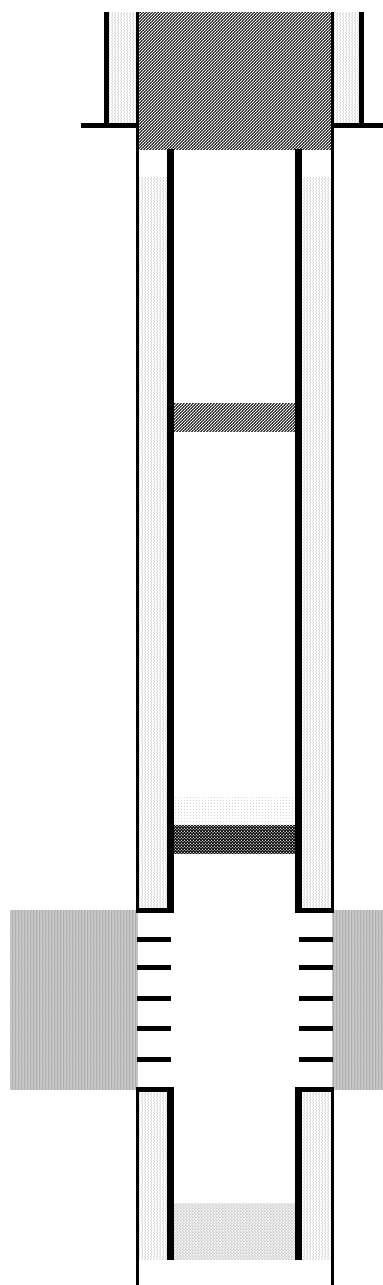

Add 10 sx plug at surface.
Cut surface casing off 6'-8' below surface.

Pump 307 sx shoe/stub plug from 950' to surface

Pump approx. 20 sx balance plug @ 2500'

CIBP @ 6282' w/ 2 sx cement on top

Niobrara Perforations: 6332' - 6470'

Codell Perforations: 6562' - 6570'

TD: 6766