

**NOBLE ENERGY INC.**  
WELLS RANCH AF06-03  
NENW 6-5N-62W  
512 FNL & 698 FWL  
WELD COUNTY, CO  
Wattenberg  
**CURRENT WELLBORE SCHEMATIC**  
with PROPOSED P&A  
1/18/2016

API: 05-123-30173  
COGCC #

GL Elev: 4670'  
KB Elev: 4682'


**Spud Date:**

**Surface Casing :**  
8-5/8" 24# J-55 @ 572'  
Cement: 297  
TOC: Surface

**TOC @ 900'**

**Nio Top 6303'**

**Production Casing :**  
4-1/2" 11.6# L-80 @ 6756'  
Cement: 750  
TD: 6/7/2009

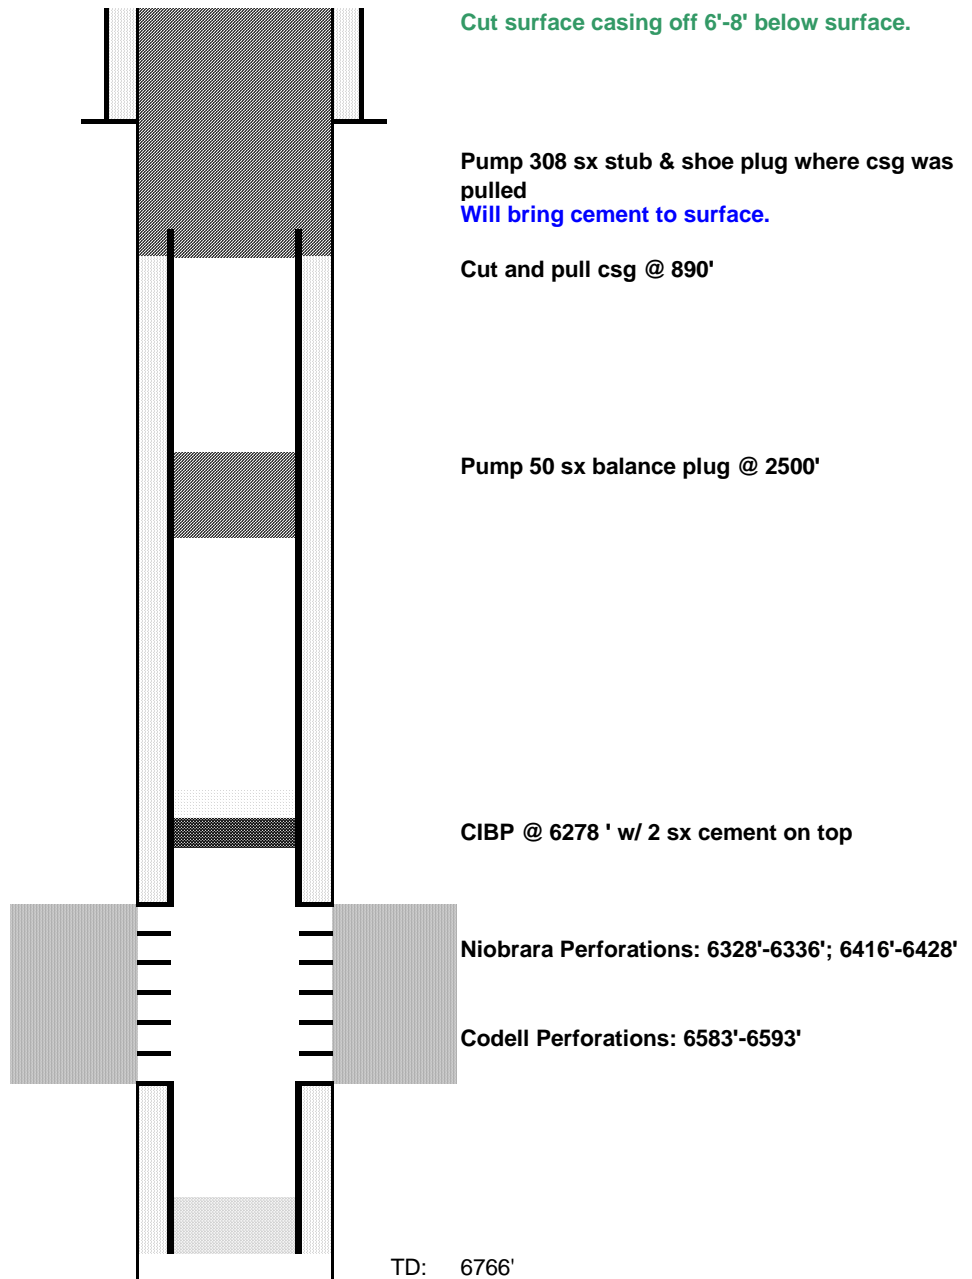

Cut surface casing off 6'-8' below surface.

Pump 308 sx stub & shoe plug where csg was pulled  
Will bring cement to surface.

Cut and pull csg @ 890'

Pump 50 sx balance plug @ 2500'

CIBP @ 6278 ' w/ 2 sx cement on top

Niobrara Perforations: 6328'-6336'; 6416'-6428'

Codell Perforations: 6583'-6593'

TD: 6766'