


PROPOSED WELLBORE SCHEMATIC

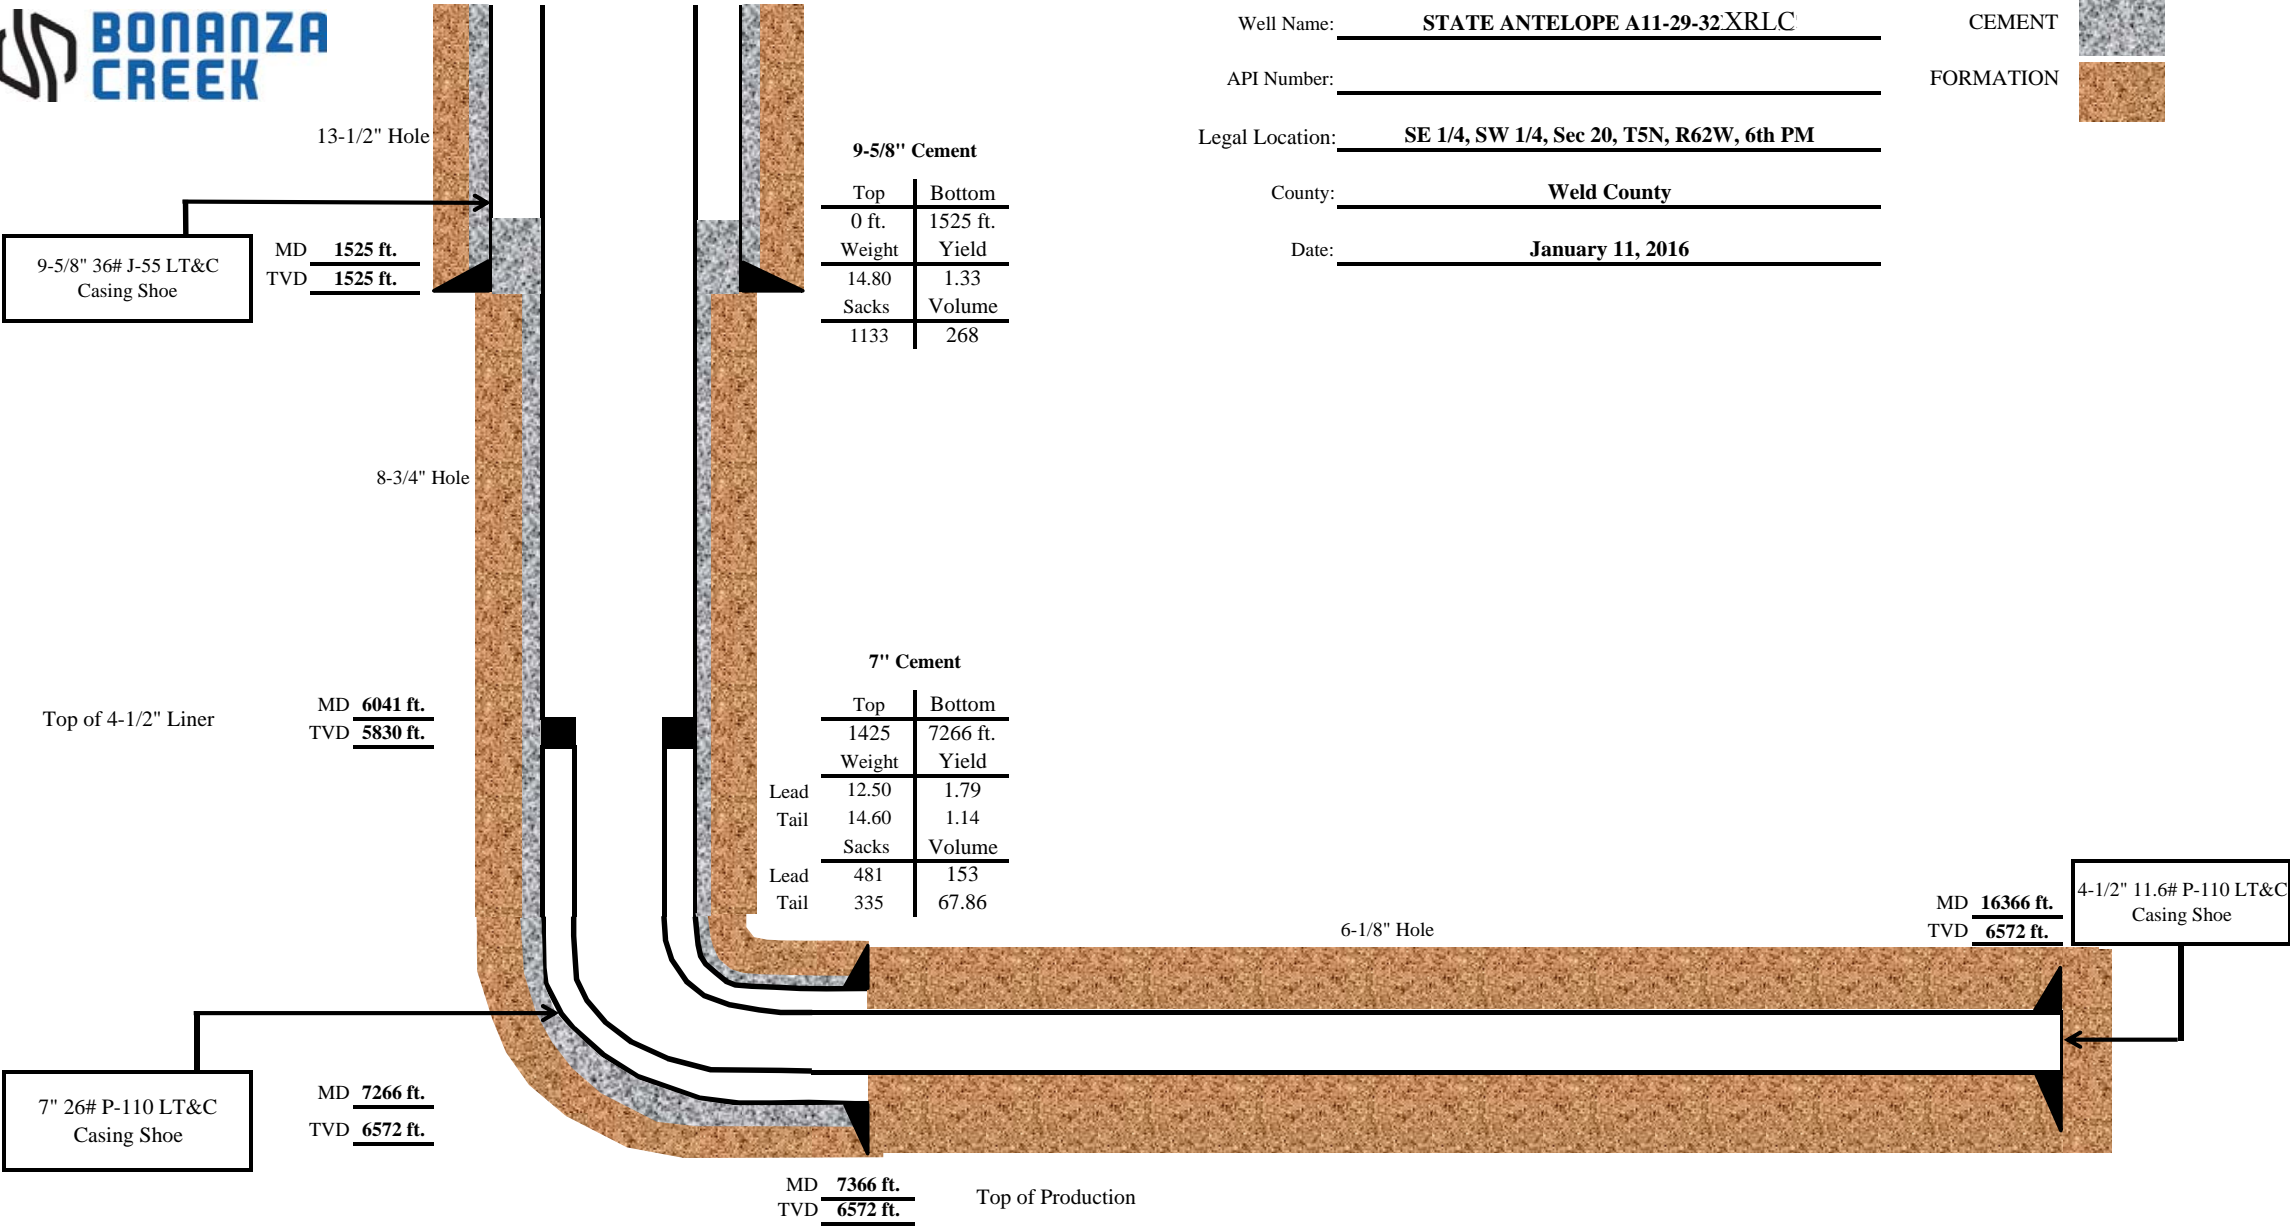

Well Name: STATE ANTELOPE A11-29-32 XRLC

API Number: _____

Legal Location: SE 1/4, SW 1/4, Sec 20, T5N, R62W, 6th PM

County: Weld County

Date: January 11, 2016