


PROPOSED WELLBORE SCHEMATIC

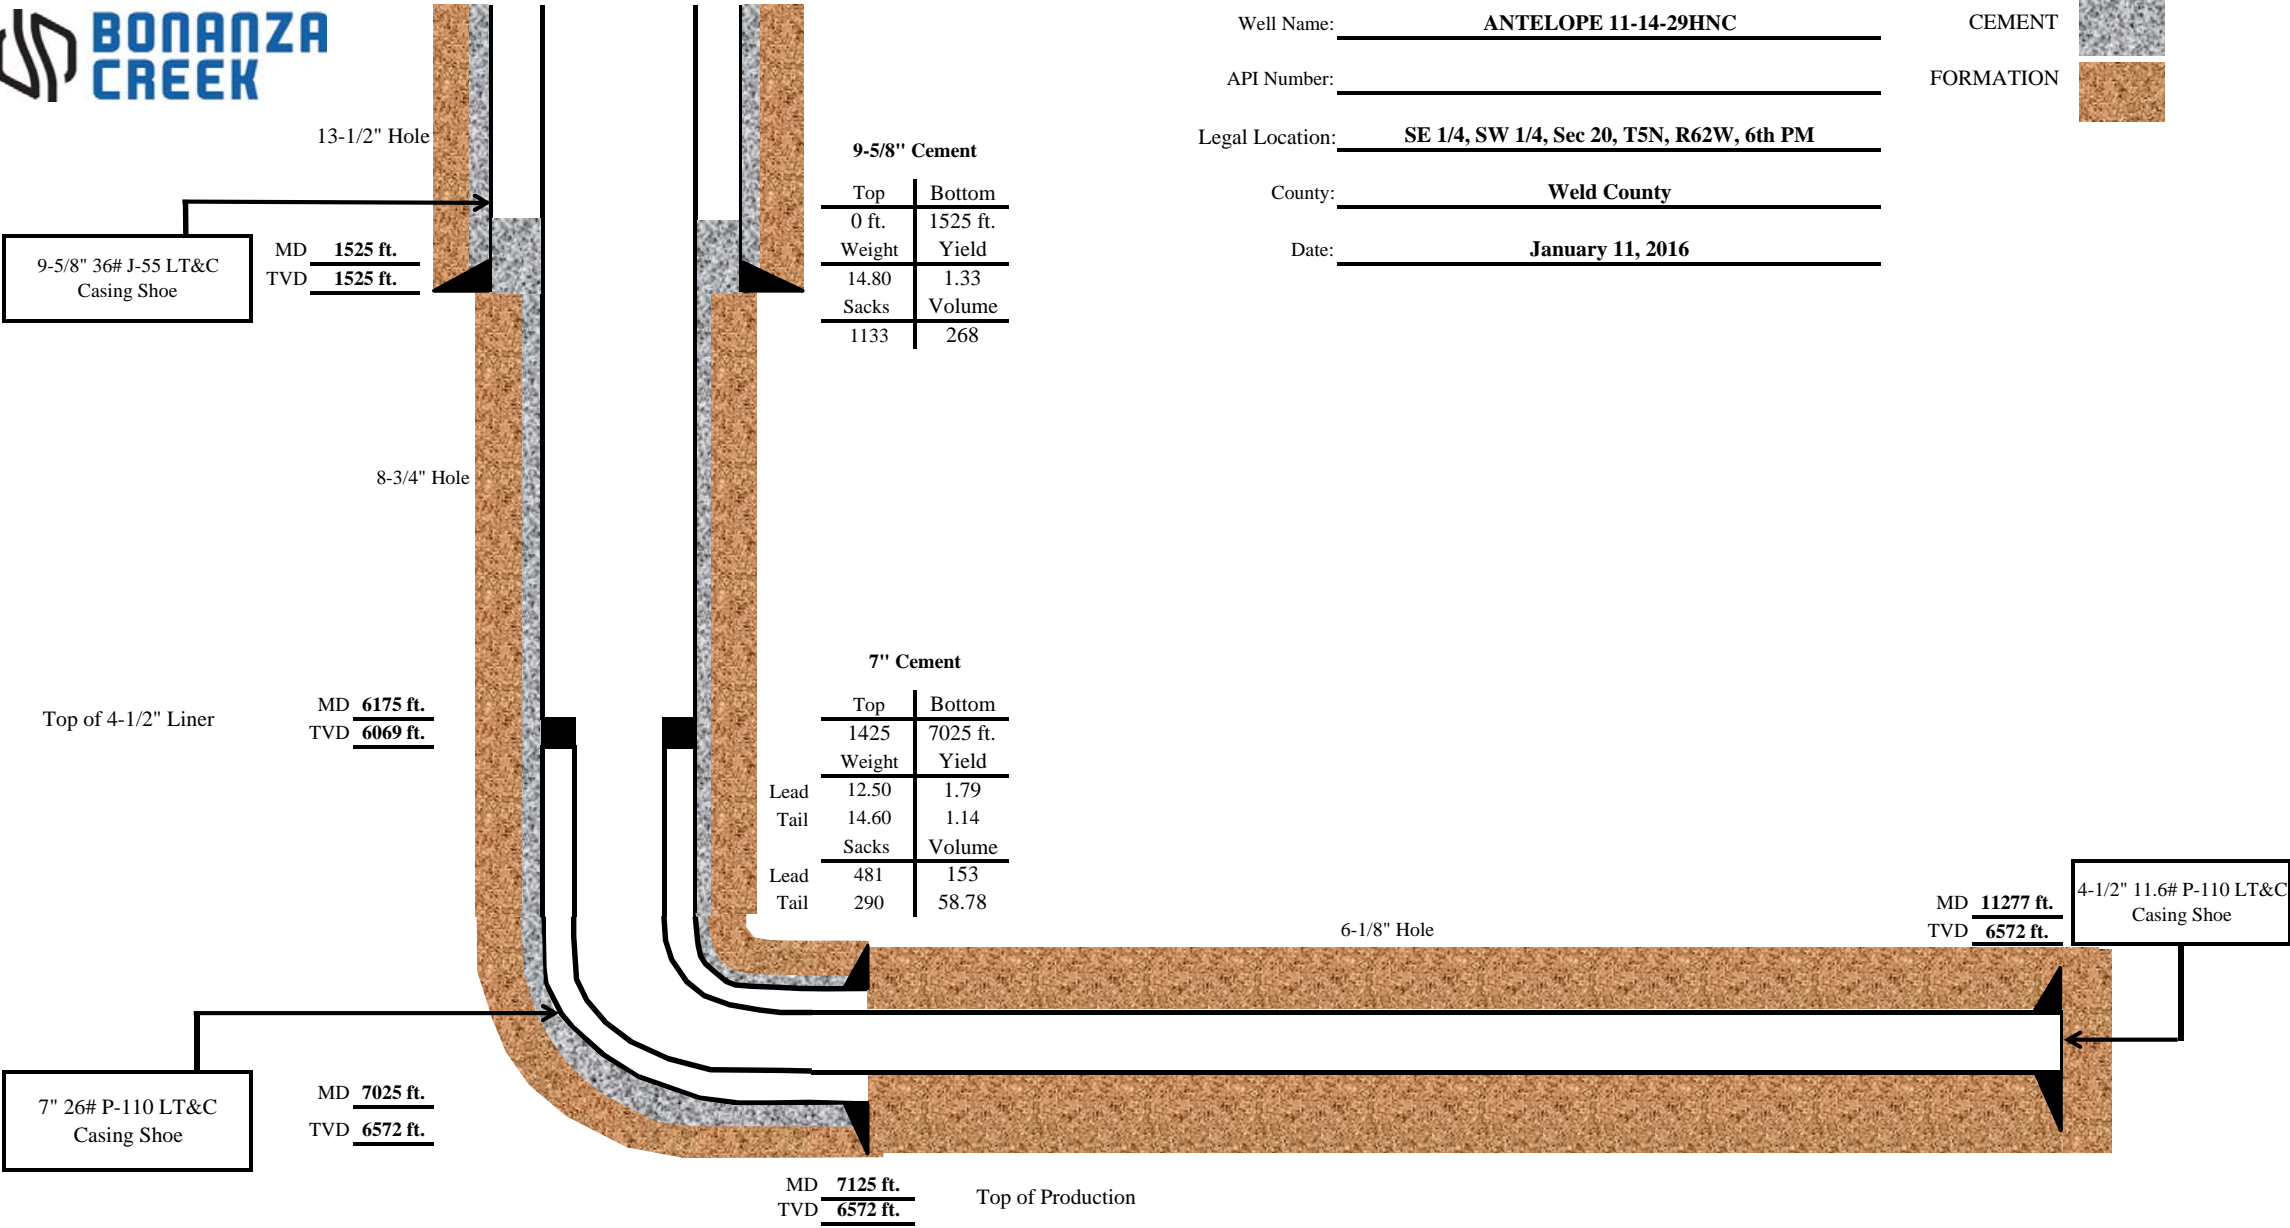

Well Name: ANTELOPE 11-14-29HNC

API Number:

Legal Location: SE 1/4, SW 1/4, Sec 20, T5N, R62W, 6th PM

County: Weld County

Date: January 11, 2016

