

NOBLE ENERGY INC.
WELLS RANCH AF06-06
SENW 6-5N-62W
2008 FNL & 2017 FWL
WELD COUNTY, CO
Wattenberg
CURRENT WELLBORE SCHEMATIC
with PROPOSED P&A
1/22/2016

API: 05-123-30172
COGCC #

GL Elev: 4677
KB Elev: 4690

Spud Date:


Surface Casing :

8-5/8" 24# J-55 @ 557'
Cement (sxs): 216
TOC: Surface

TOC @ ~ 1190'

Production Casing :

4-1/2" 11.6# M-80 @ 6754'
Cement (sxs): 740
TD: 5/31/2009

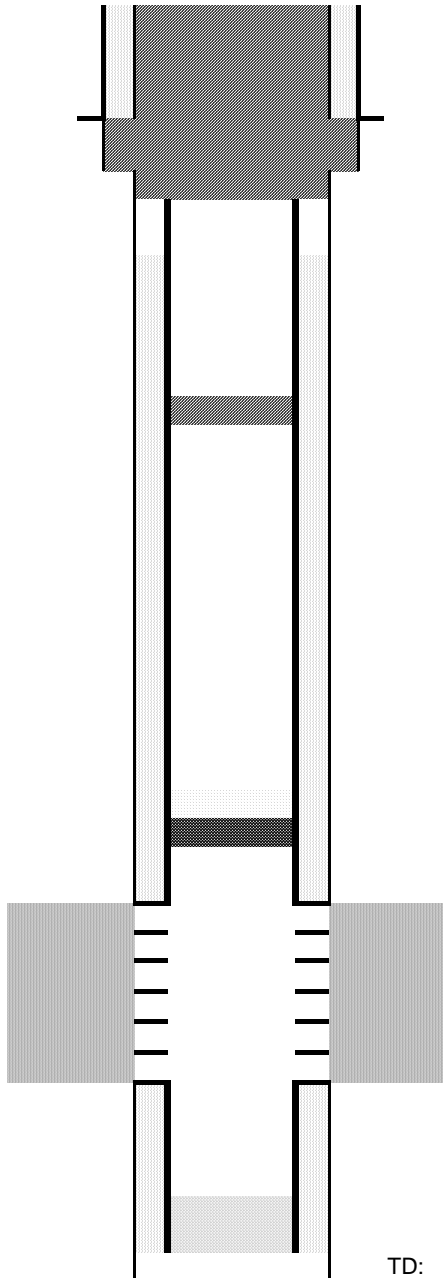

Add 10 sx plug at surface.
Cut surface casing off 6'-8' below surface.

Pump 230 sx shoe/stub plug from 660' to surface

Pump 20 sx balanced plug @ 2500'

CIBP @ 6291' w/ 2 sx cement on top

Niobrara Perforations: 6,341' - 6,444'

Codell Perforations: 6,597' - 6,607'

TD: 6774