

STORM WATER CONTROL MAP-DRILL PAD LAYOUT

Figure 1

NOTES:


1. TOPOLINE 4.5 R. PROJECTIONS: NAD83 (Current)
2. This map is informational in nature, not suitable for surveying standards, and is not a substitute for a professional survey. It is intended for use by the client only.

N
NW Sec. 31, T15N, R07W,
NMP M.
(La Plata County, CO)

LEGEND

- Limit of Disturbance
- Setback Control Line (White)
- Generalized Water Flow Pattern
- Top Soil Storage

04 June 2008

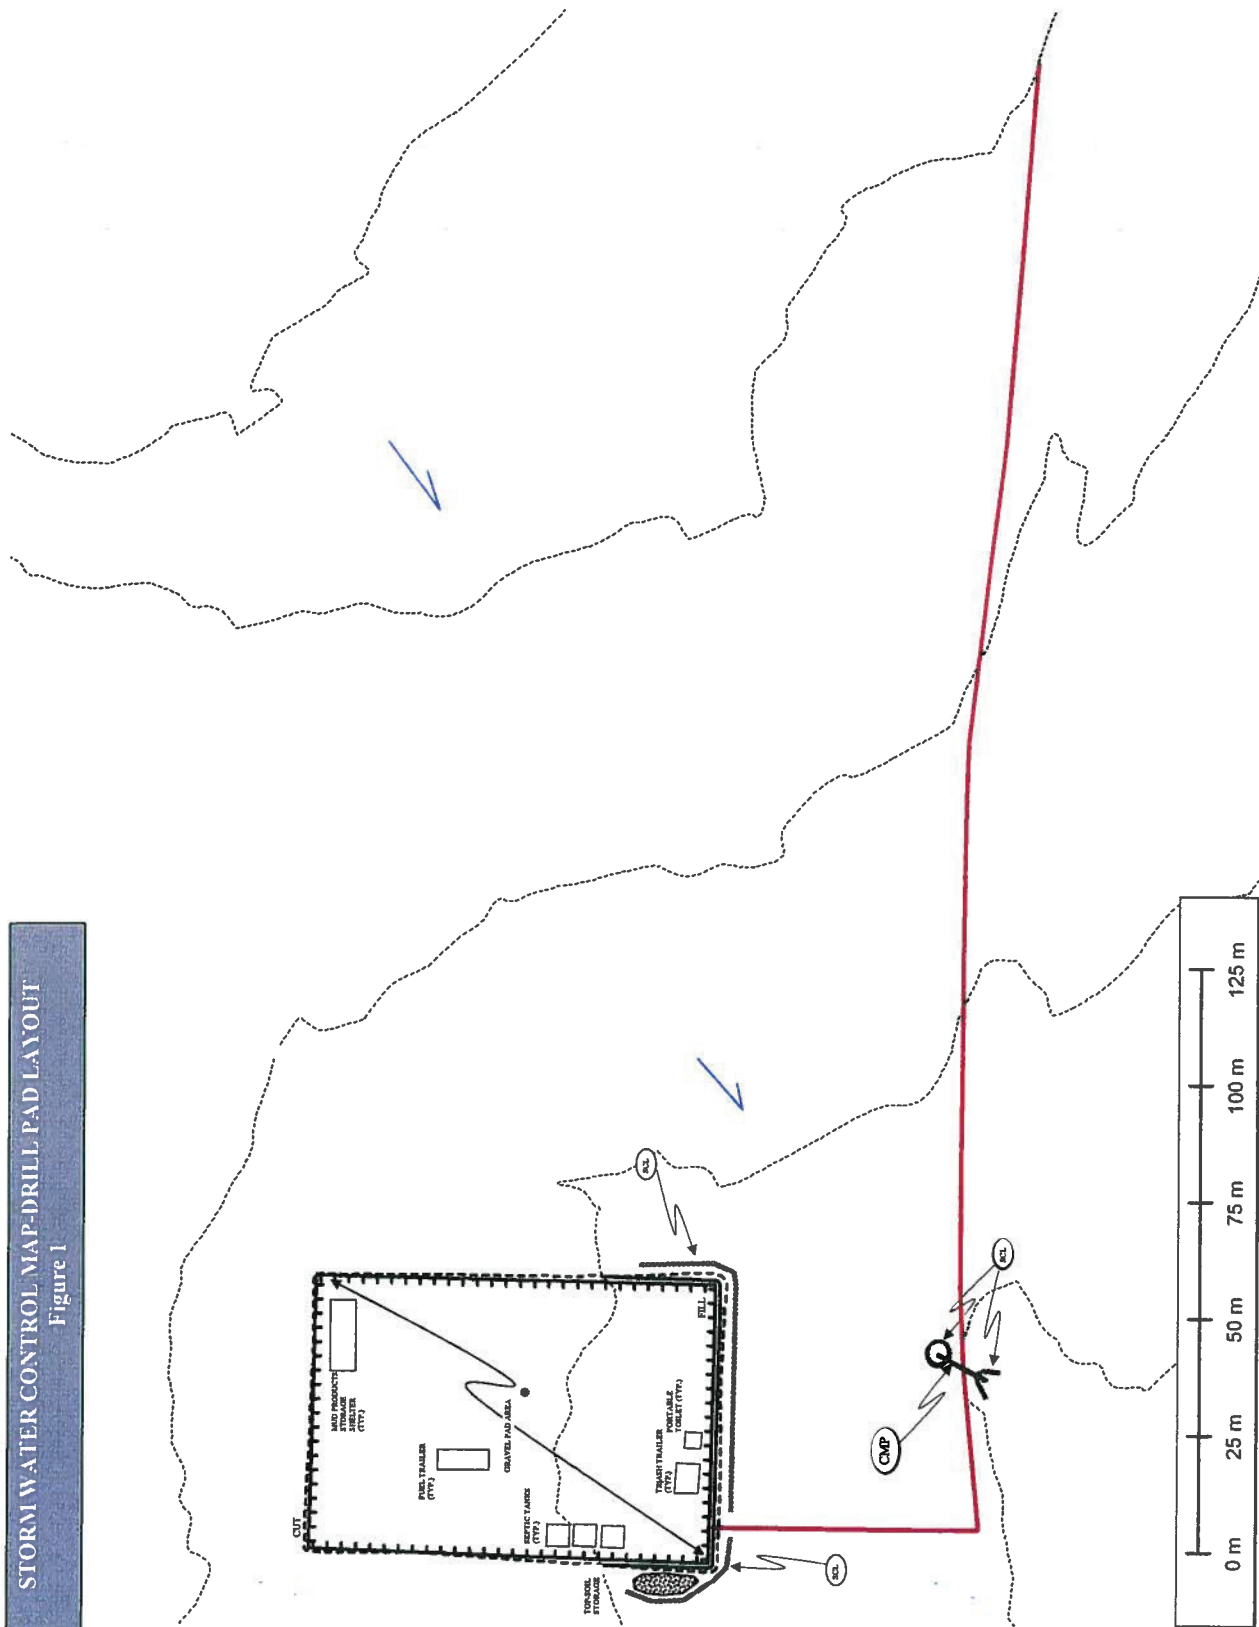

STORM WATER CONTROL MAP-INTERIM RECLAIM
Figure 2

